



**PLAY EQUIPMENT NOTES:**

- ## POURED IN PLACE SURFACING NOTES


1. PRIOR TO CONSTRUCTION, THE CONTRACTOR SHALL STAKE THE LAYOUT OF POURED-IN-PLACE SAFETY SURFACING IN THE FIELD FOR APPROVAL BY THE PROJECT OFFICER.
2. POURED-IN-PLACE RUBBER SURFACING SHALL BE PLACED OVER AN ASPHALT OR CONCRETE BASE AS SHOWN ON CONSTRUCTION DETAIL.
3. LAYOUT OF POURED-IN-PLACE RUBBER SURFACING AS SHOWN EXCLUDES TAPER.
4. TRANSITIONS BETWEEN CURVES AND TANGENTS SHALL BE SMOOTH AND UNIFORM, WITHOUT AWKWARD CONNECTIONS OR STRAIGHT LINES.
5. THICKNESS OF POURED IN PLACE SURFACING SHALL BE AS REQUIRED TO MEET APPLICABLE ASTM, GPSC AND ADA STANDARDS FOR THE MAXIMUM FILL HEIGHT OF EACH PLAY UNIT. WEARING COURSE THICKNESS SHALL BE PER THE MANUFACTURER'S SPECIFICATIONS. CONTRACTOR SHALL COORDINATE WITH PLAY EQUIPMENT MANUFACTURER.
6. IF POURED-IN-PLACE SAFETY SURFACING IS REMOVED FROM SCOPE, CONTRACTOR SHALL INSTALL MATS UNDER TWO BELT SWINGS AND TWO SLIDES. REFER TO ENGINEERED WOOD FIBER SURFACING SPECIFICATION 321816.









Use zones shown for belt seats.  
Also available with infant seats.

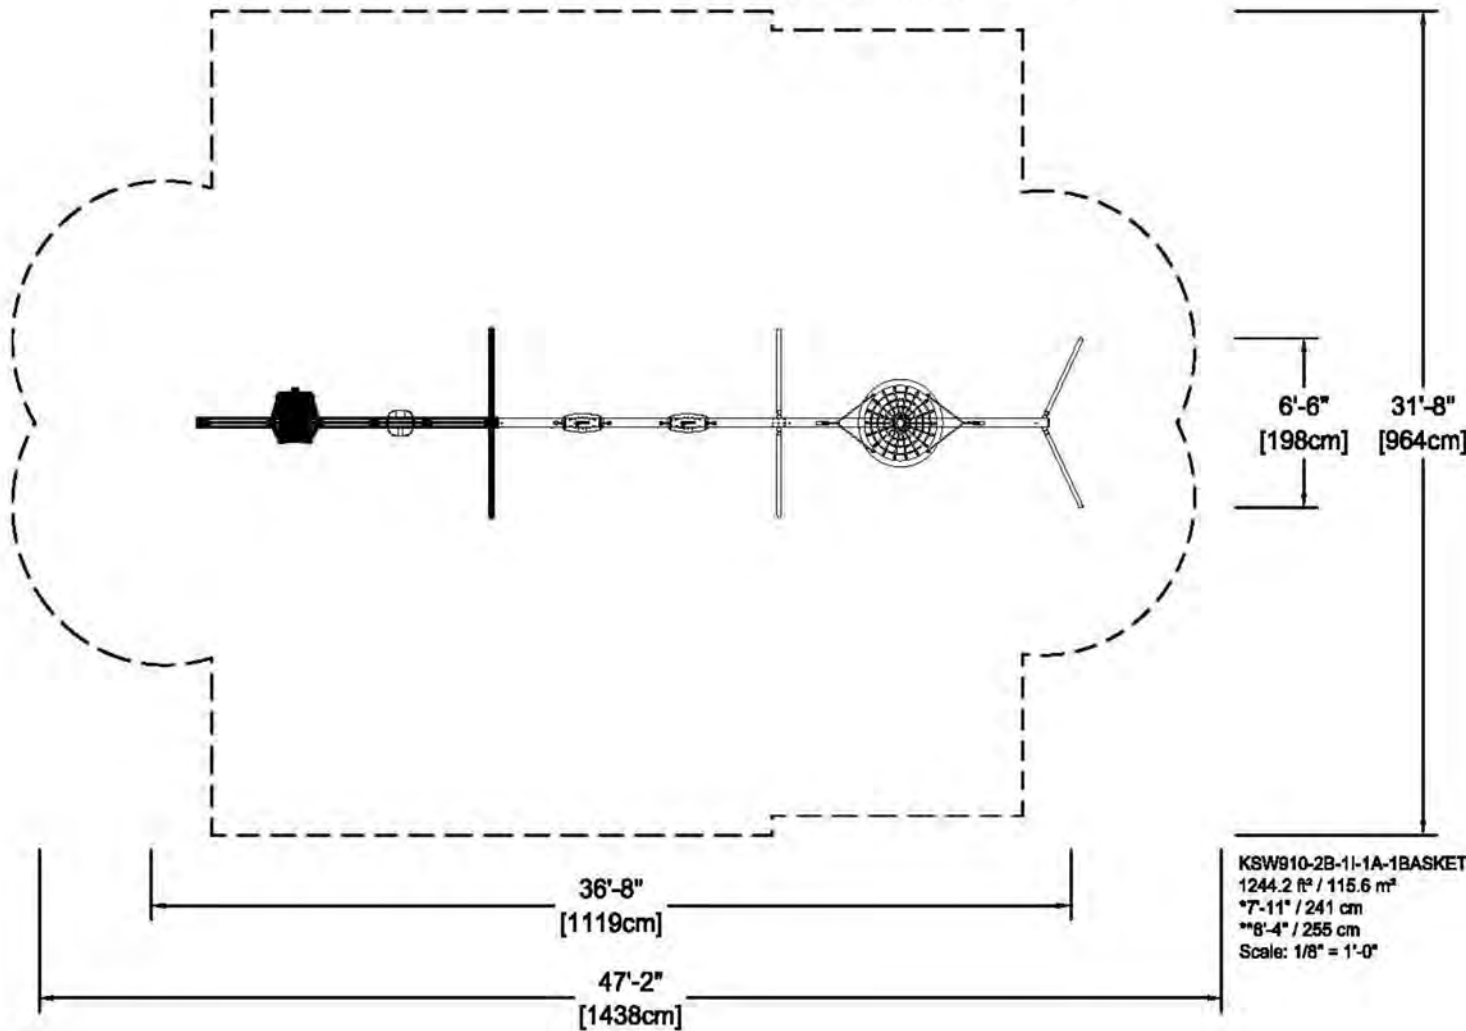

**A 3 BAY SWING**

SCALE: N.T.S.

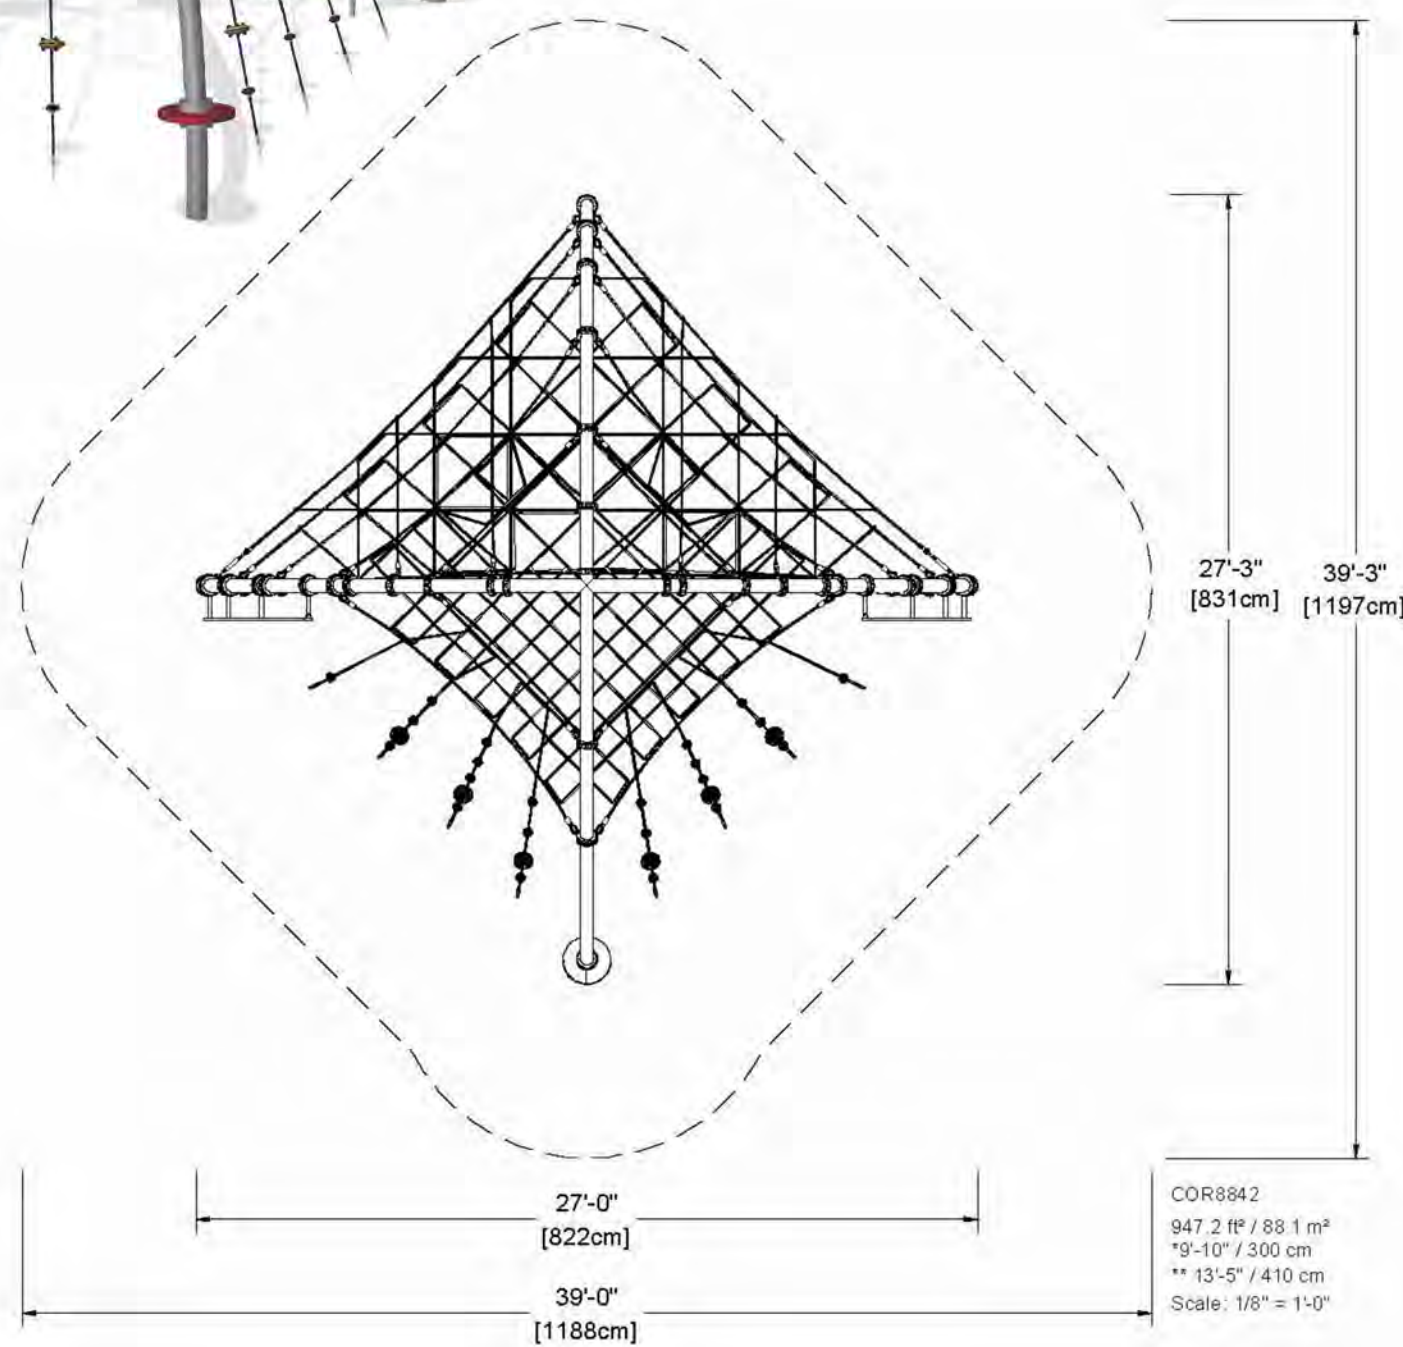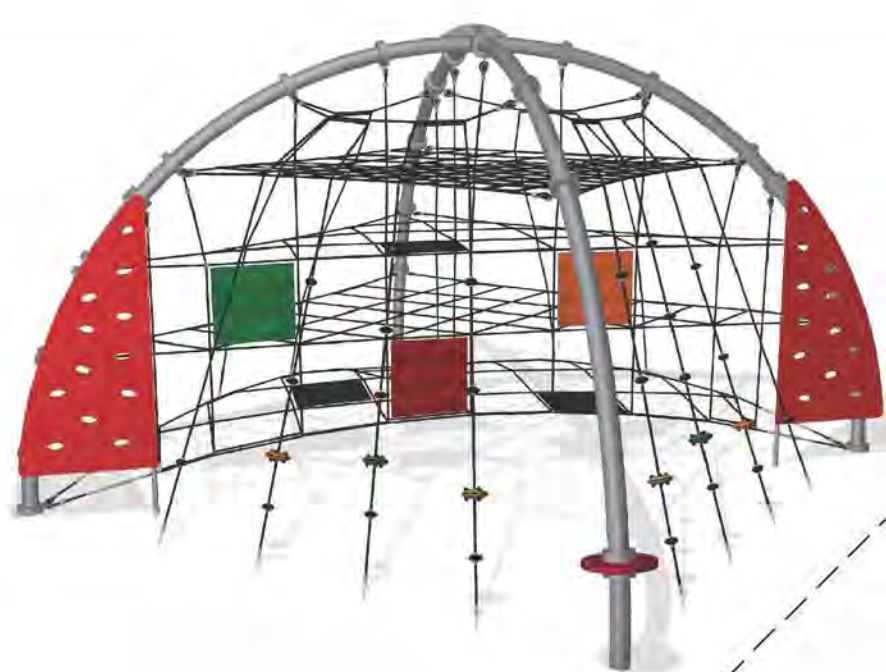


**B EXPLORER DOME**

SCALE: N.T.S.





**C ORBITS**

SCALE: N.T.S.

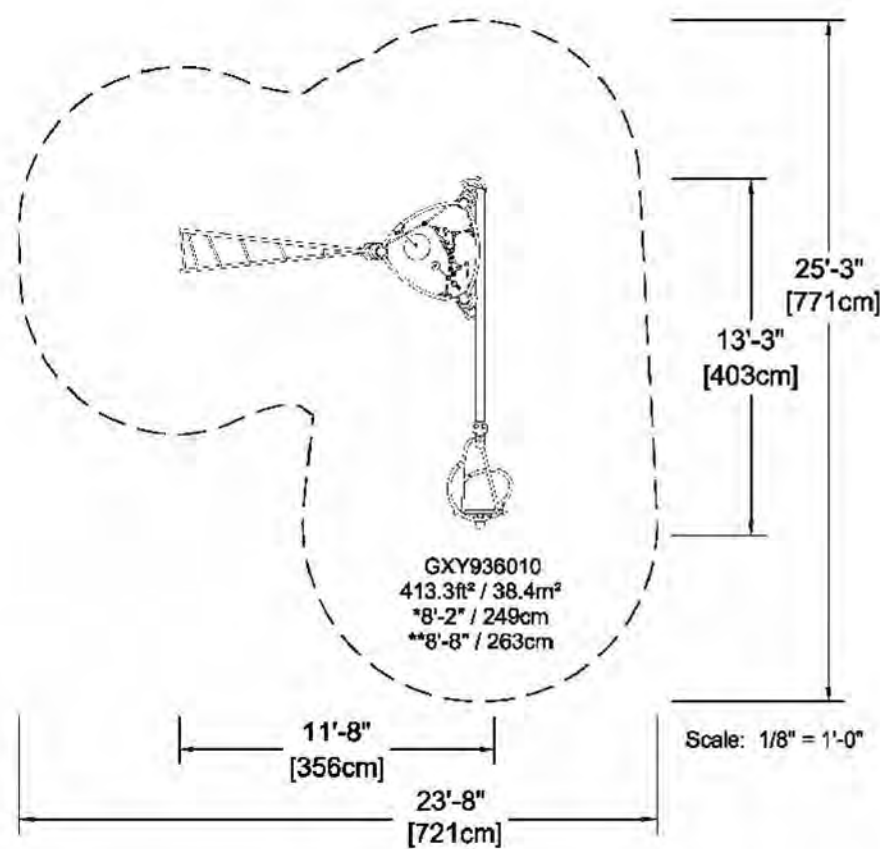



**D RIGEL**

SCALE: N.T.S.

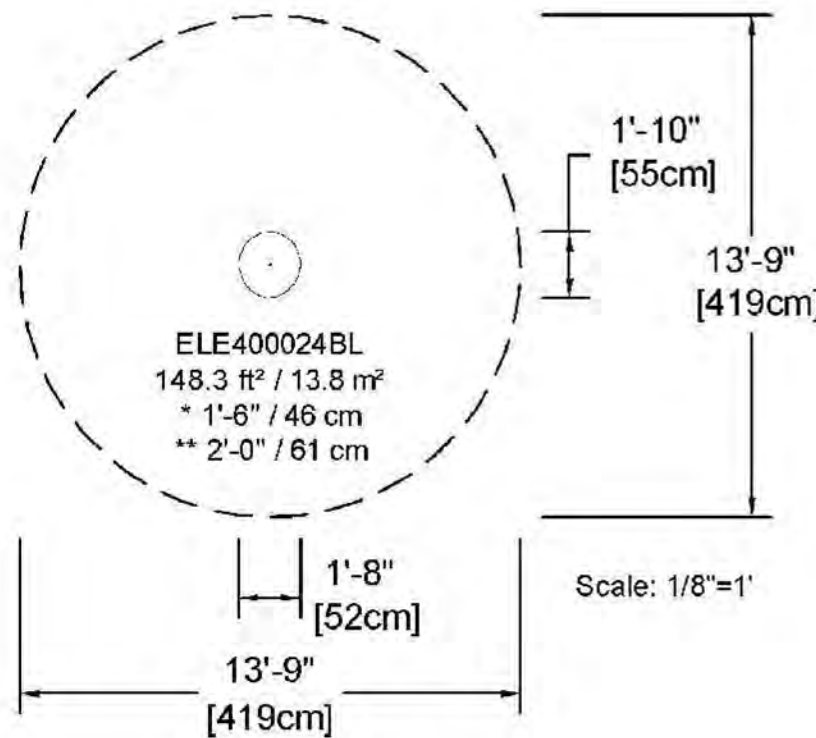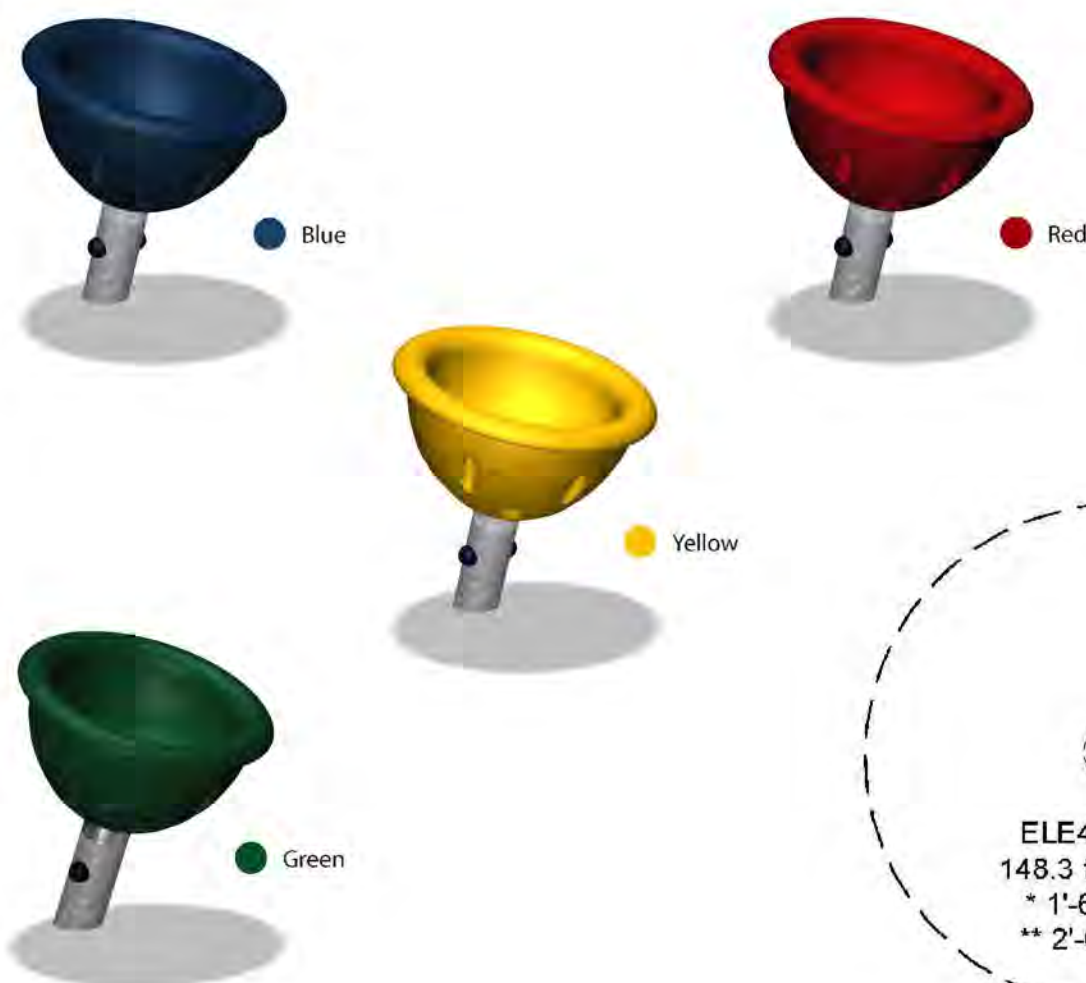

**E SPINNER BOWL**

SCALE: N.T.S.

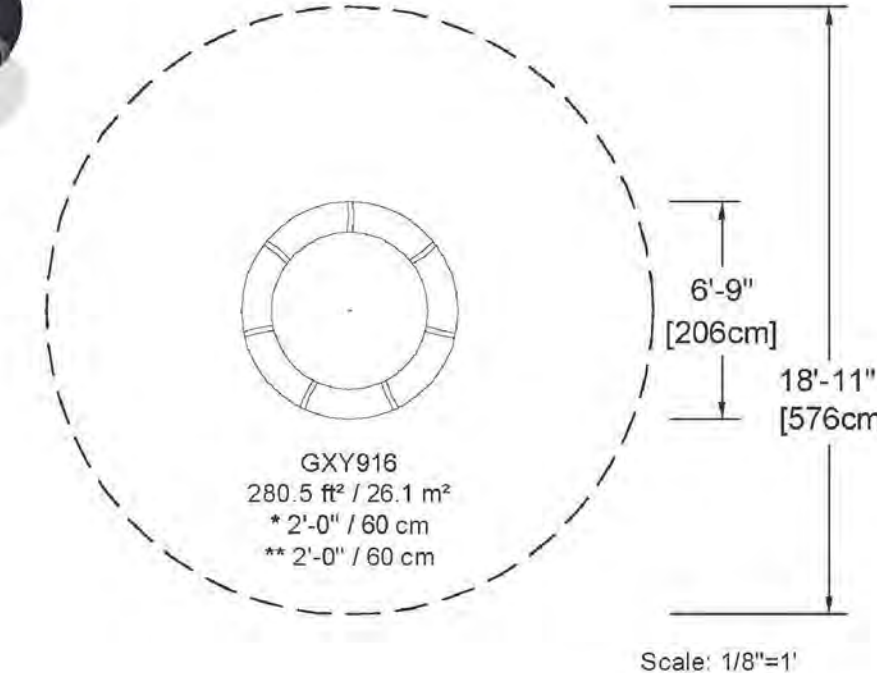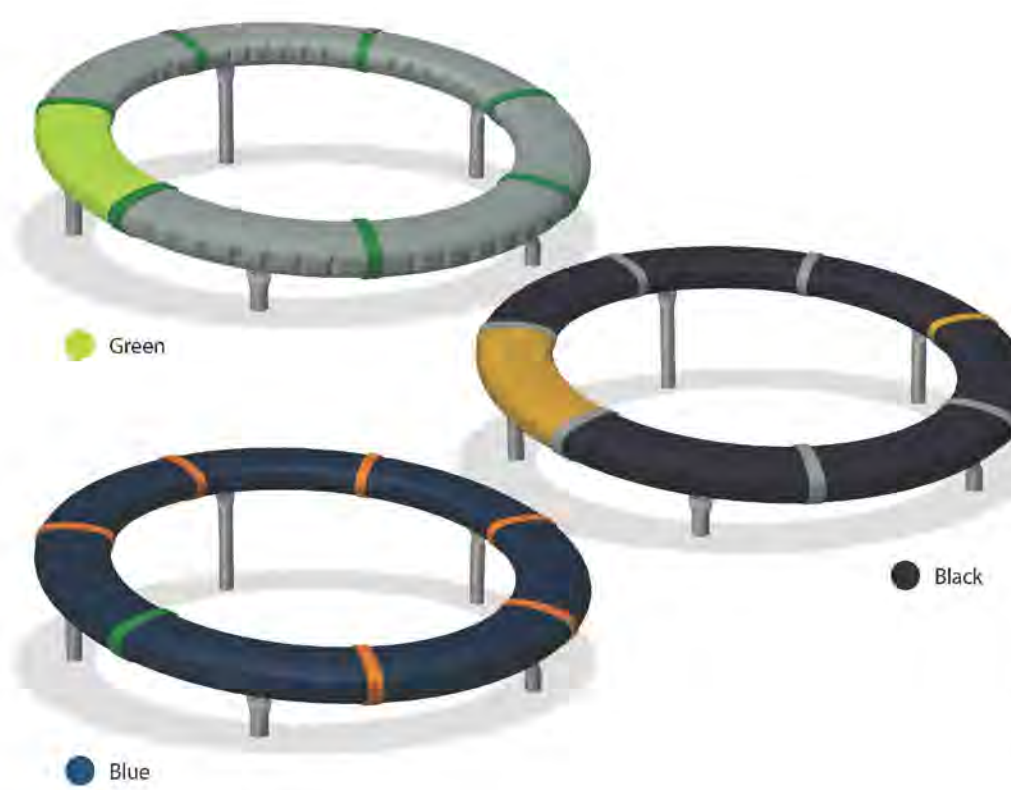

**F SUPERNOVA**

SCALE: N.T.S.

REVISIONS		DESCRIPTION
NUMBER	DATE	

SUR: GORDON	DES: BC
DRW: IB	CHK: BC




PLAYGROUND DETAILS


**POTOMAC GREENE NEIGHBORHOOD PARK**  
FINAL PARK DEVELOPMENT  
20760 MARBLEHEAD DRIVE  
ASHBURN, VIRGINIA 20147

HORIZ: AS NOTED
SCALE: VERT:
DATE: SEPTEMBER 2018
PLAN: ---
JOB: 3164-0101
CADD: 3164-0101-L-DT-501.DWG
NCS: ---
NUMBER: L16 of 30




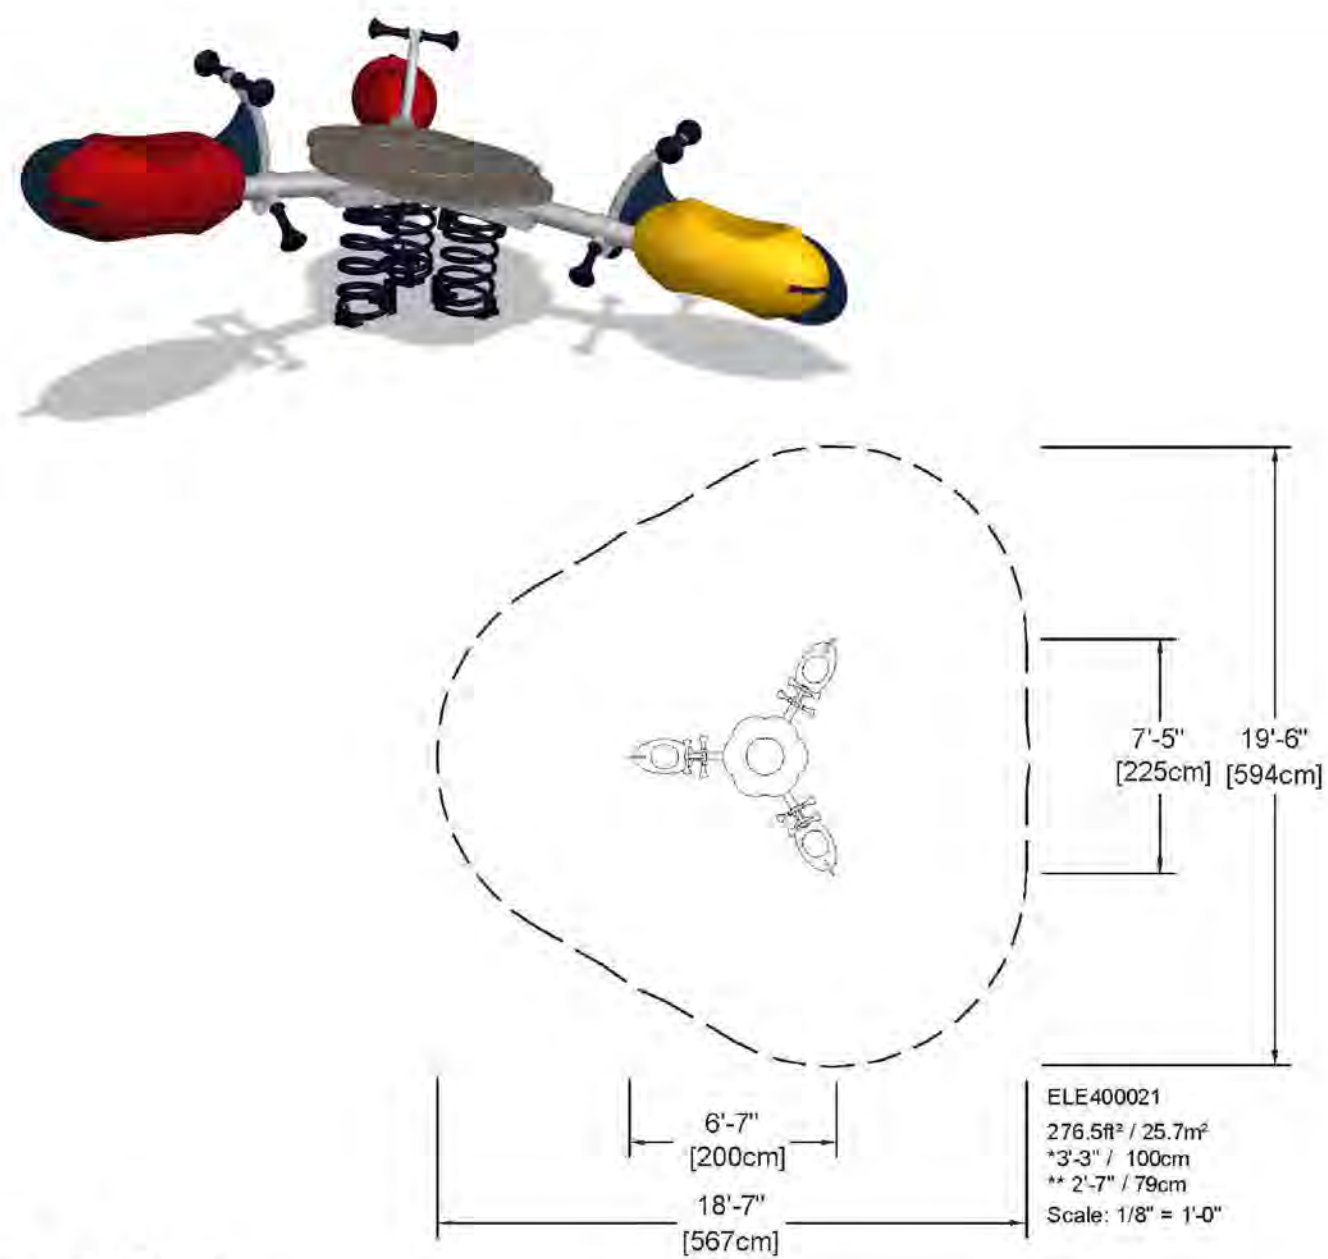


**A BLAZER**  
SCALE: N.T.S.

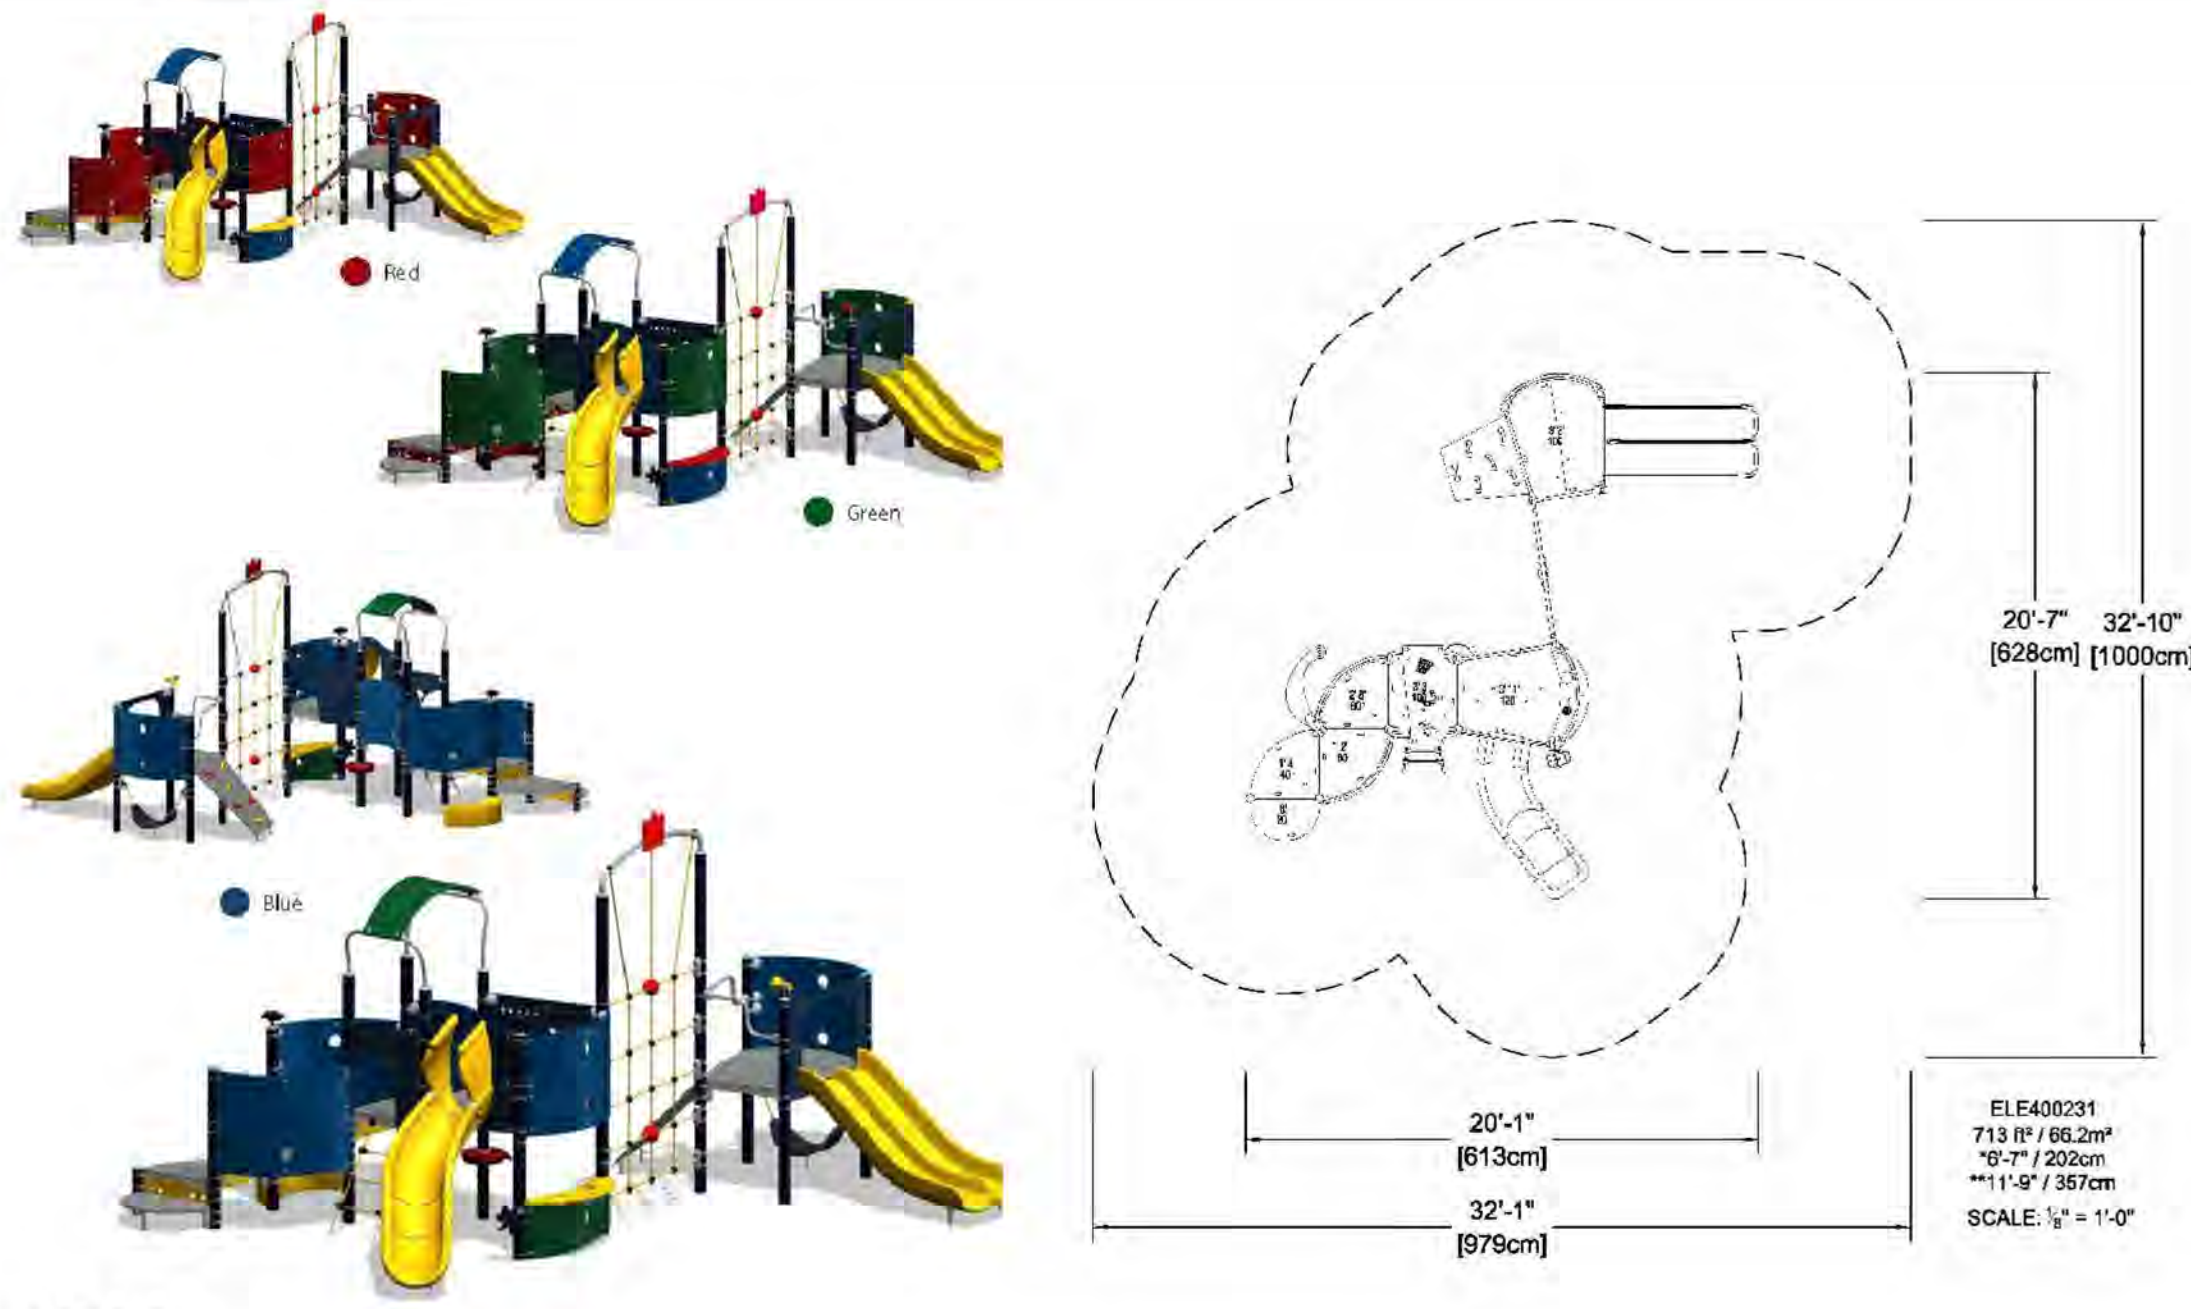


**B GYM 2**  
SCALE: N.T.S.

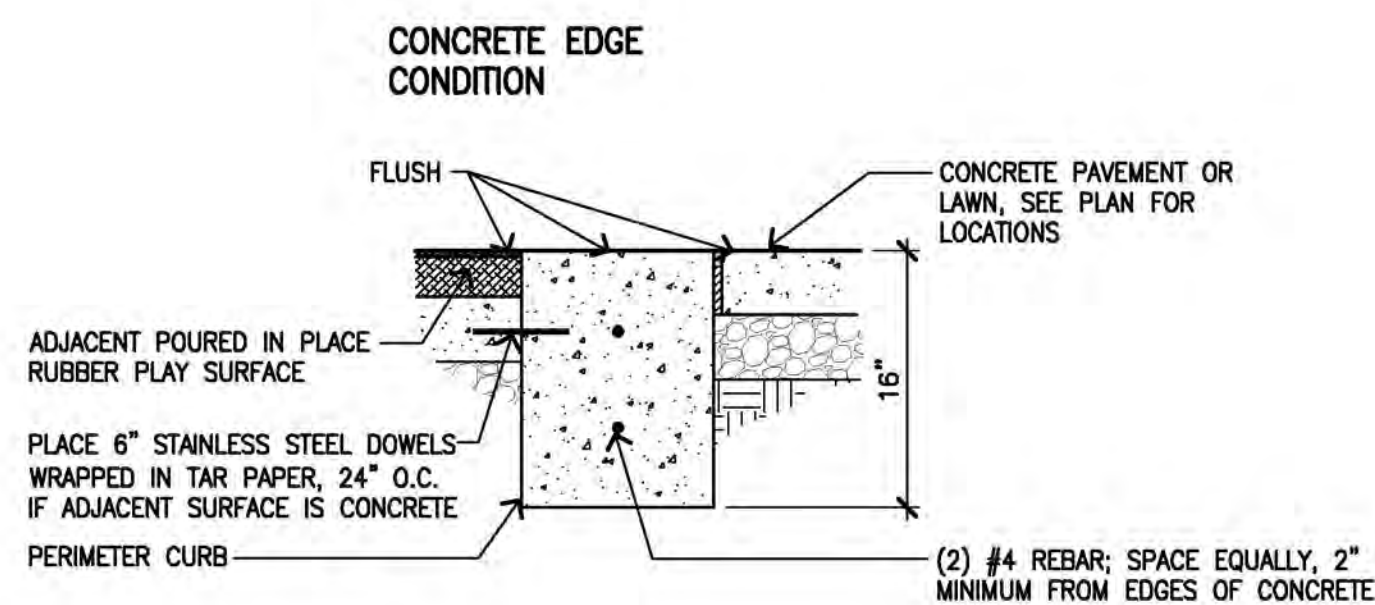


**D POURED IN PLACE EDGE CONDITIONS**  
SCALE: 1"=1'-0"

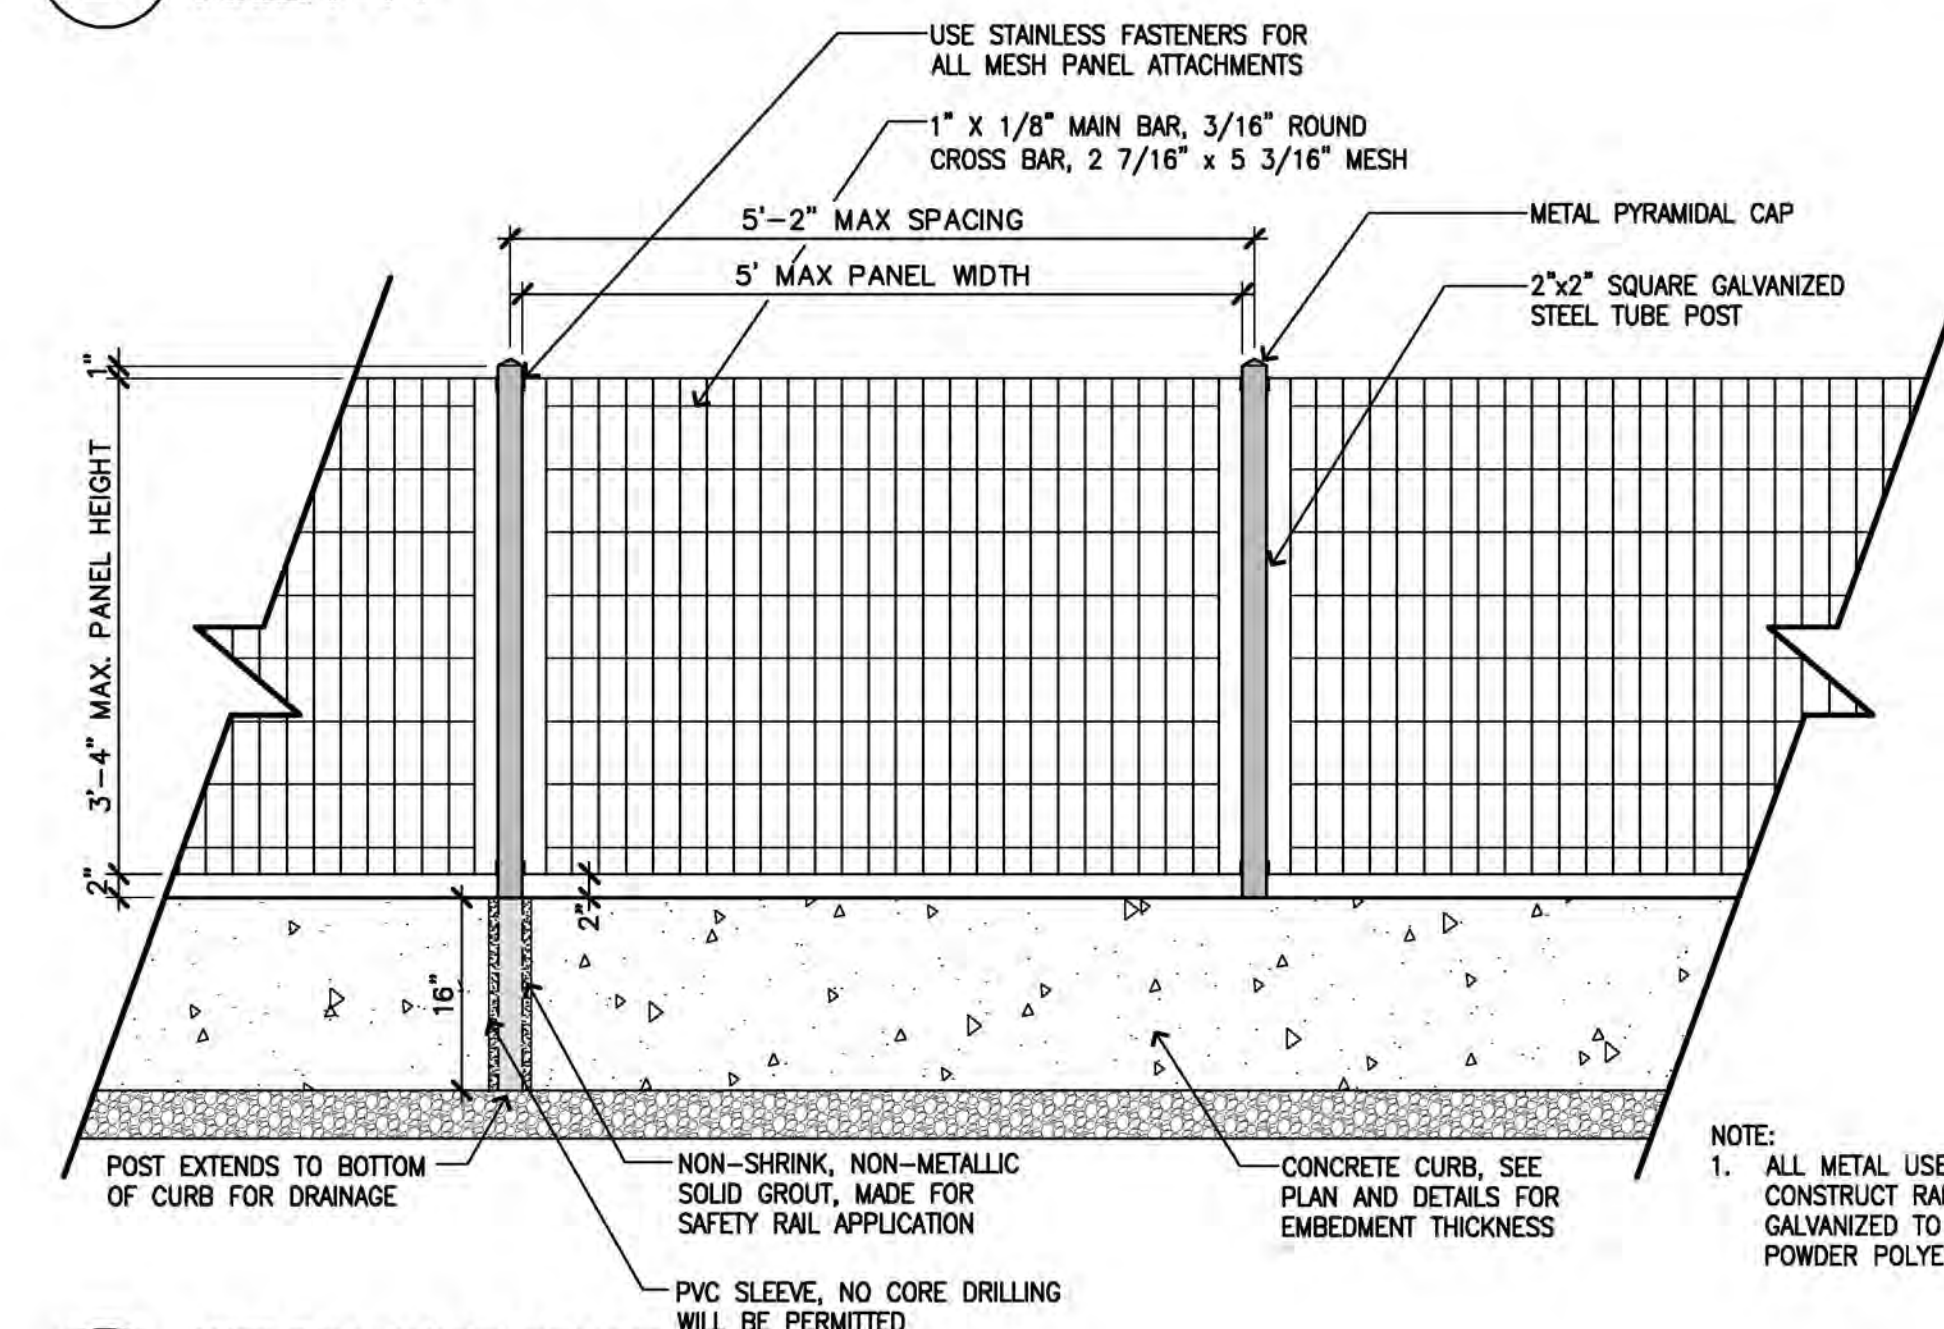


**G WELDED WIRE FENCE**  
SCALE: 3/4"=1'-0"

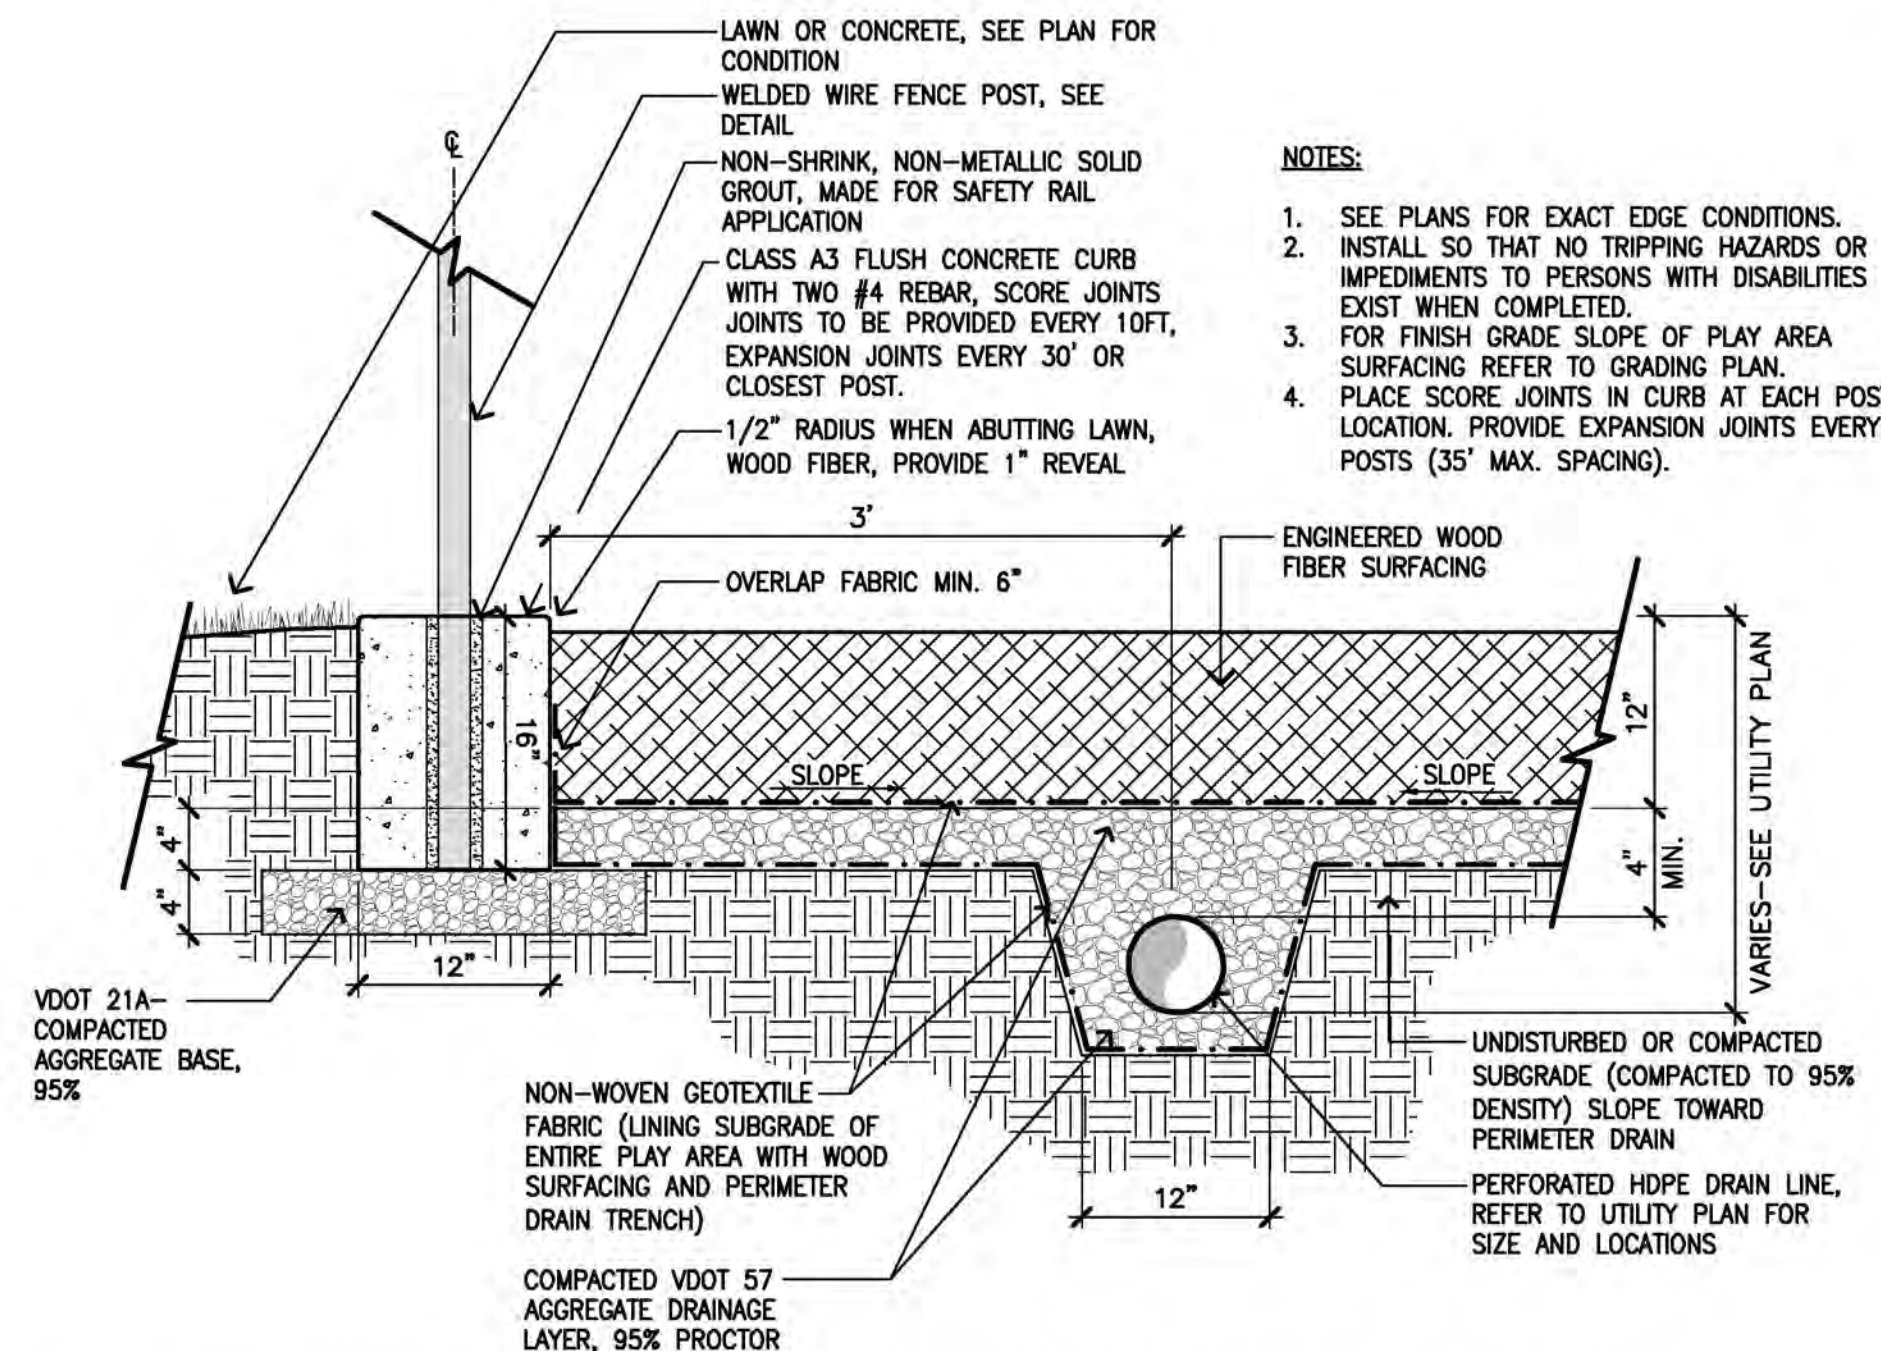


**E PERIMETER CURB / WOOD FIBER SURFACING AT PLAYGROUND AREA**  
SCALE: 1"=1'-0"

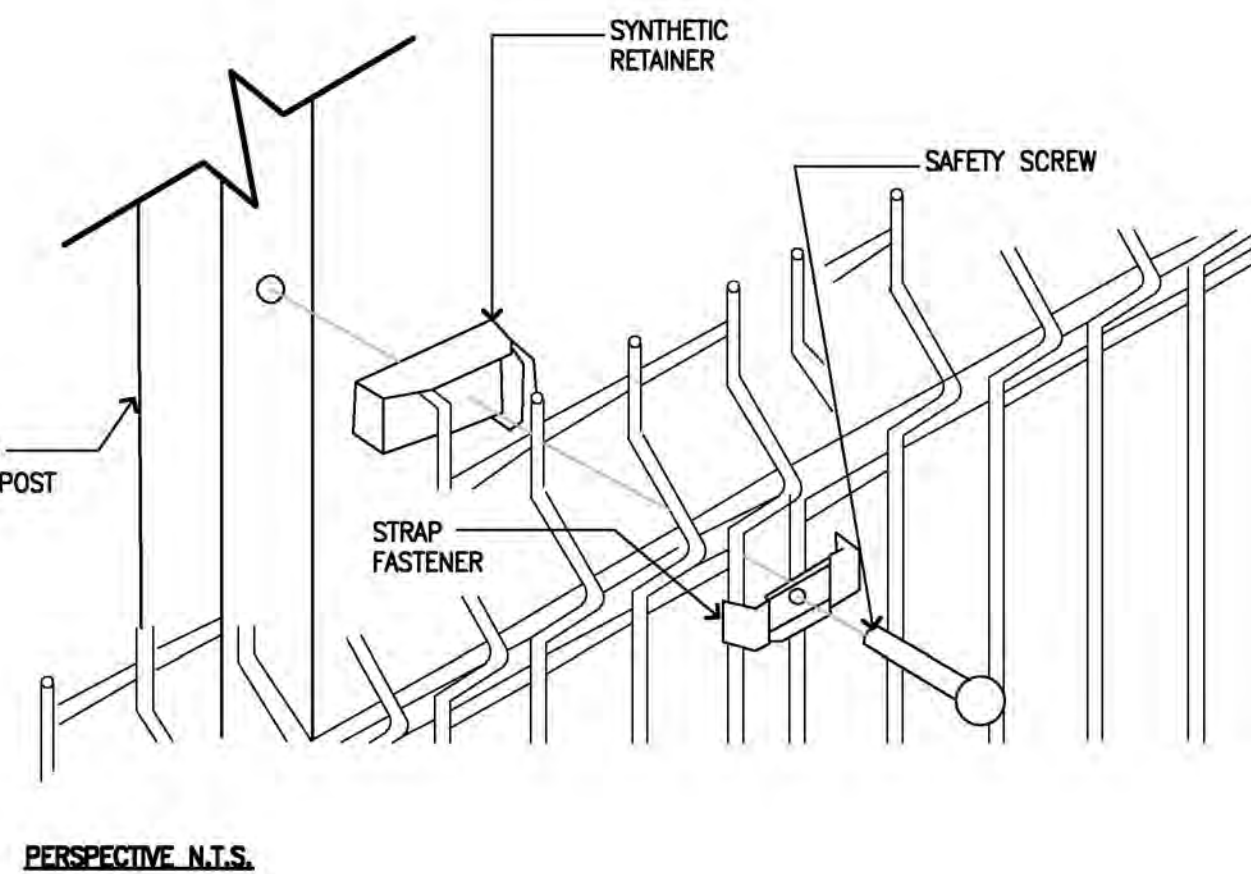


**H WOOD CHIP MULCH AT OFF-LEASH DOG AREA**  
SCALE: 1"=1'-0"

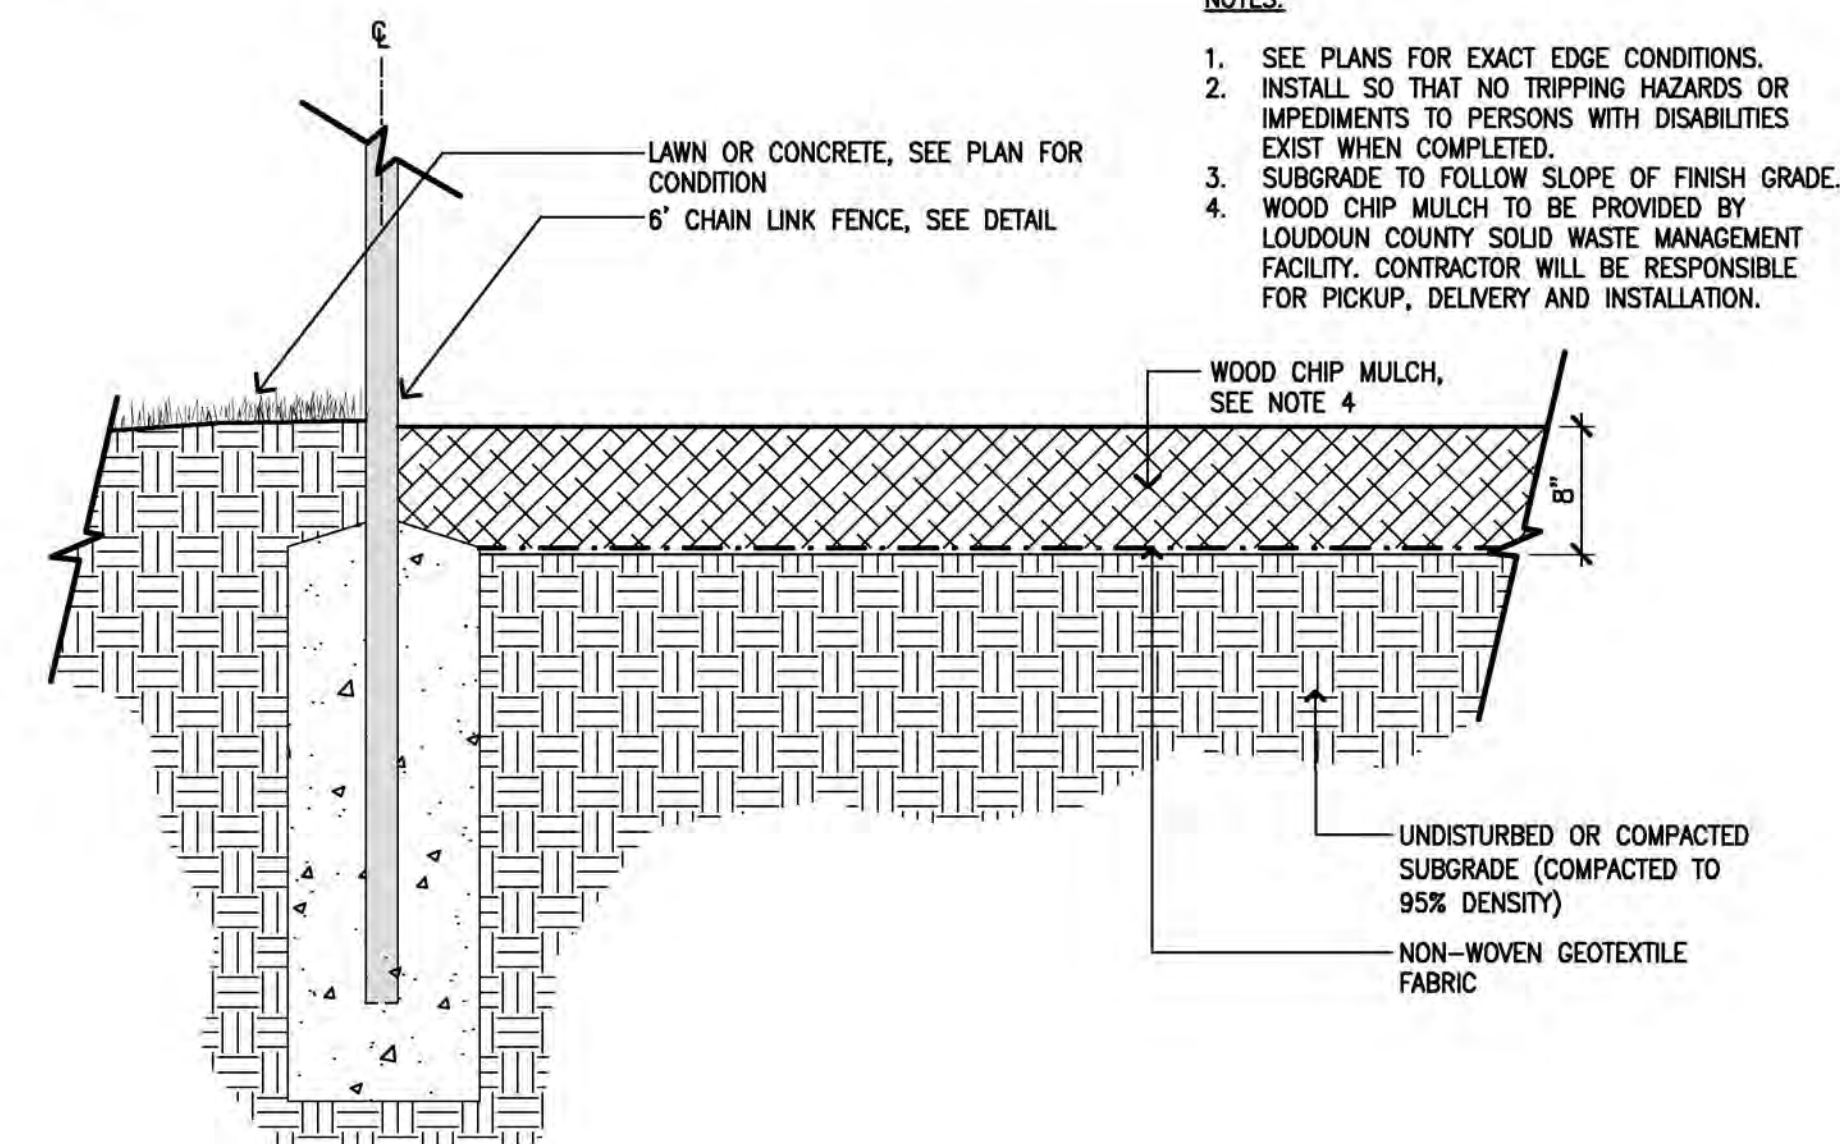

**F PERIMETER CURB / WOOD FIBER SURFACING AT EXERCISE AREA**  
SCALE: 1"=1'-0"

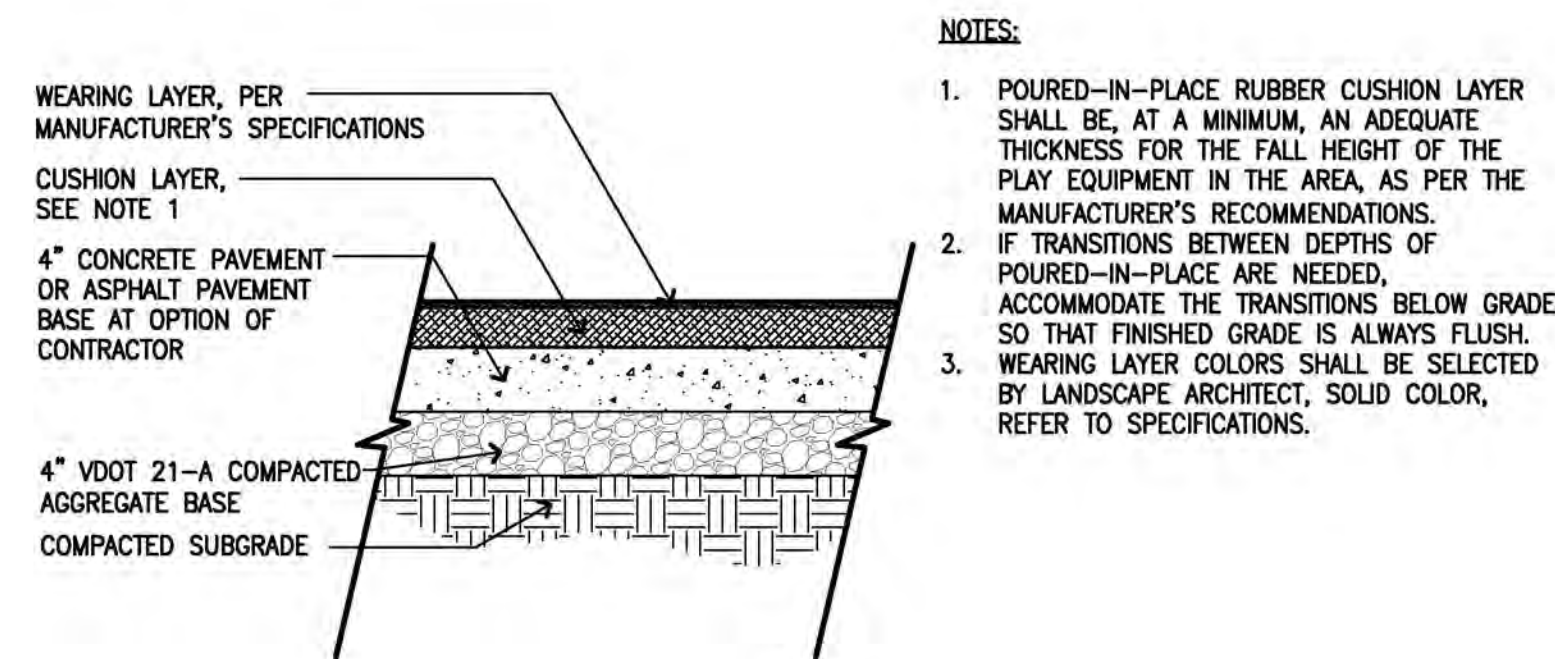

**C POURED IN PLACE SURFACING**  
SCALE: 1"=1'-0"

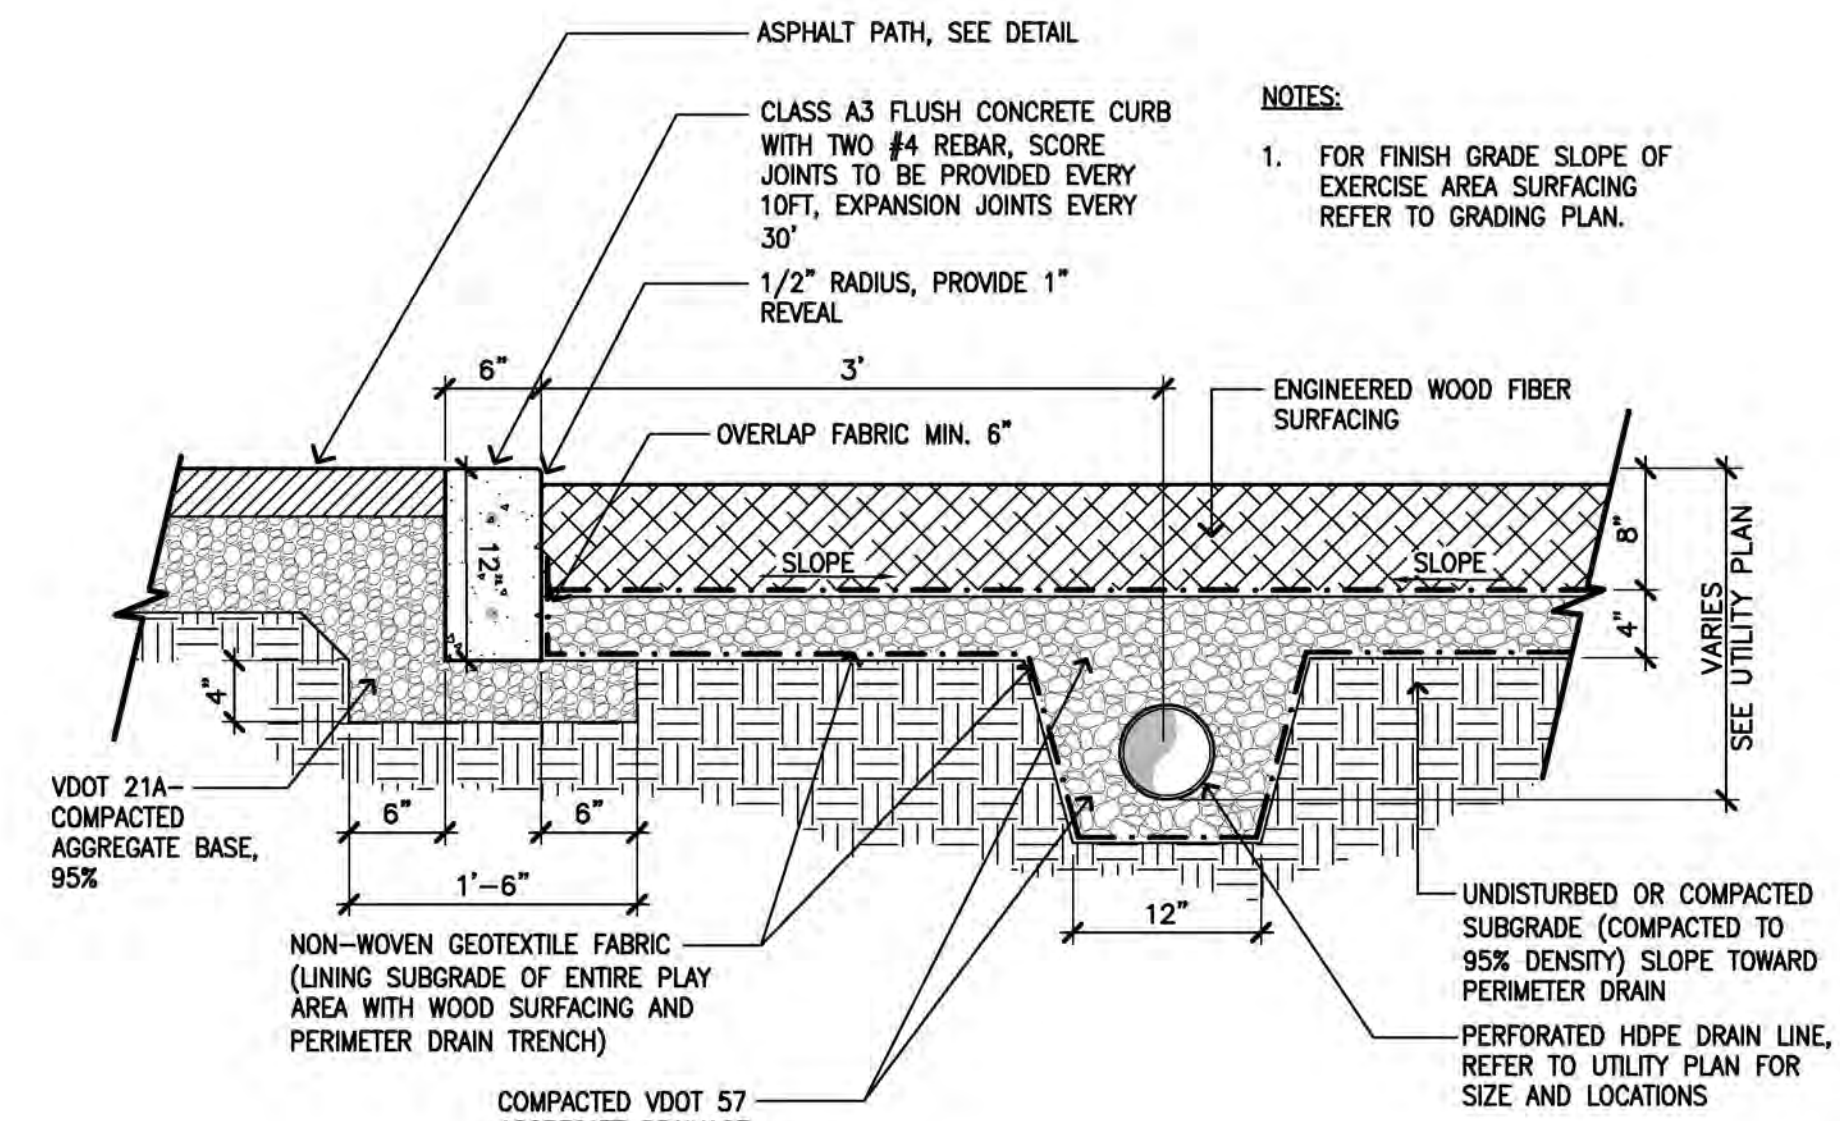

**H WOOD CHIP MULCH AT OFF-LEASH DOG AREA**  
SCALE: 1"=1'-0"

NOTE: DETAILS FOR PLAY EQUIPMENT HAVE BEEN PROVIDED BY KOMPAN. REFER TO PLAYGROUND EQUIPMENT SPECIFICATION 116800.

REVISIONS	DESCRIPTION	NUMBER	DATE

SUR: GORDON	DES: BC
DRW: IB	CHK: BC



**POTOMAC GREENE NEIGHBORHOOD PARK**  
FINAL PARK DEVELOPMENT  
20750 MARBLEHEAD DRIVE  
ASHBURN, VIRGINIA 20147

HORIZ: AS NOTED
SCALE: VERT:
DATE: SEPTEMBER 2018
PLAN: ---
JOB: 3164-0101
CADD: 3164-0101-L-01-DWG
NCS: ---
NUMBER: L17 of 30