



6/20/2019 5:26:30 PM

A
B
C
D
E
F
G

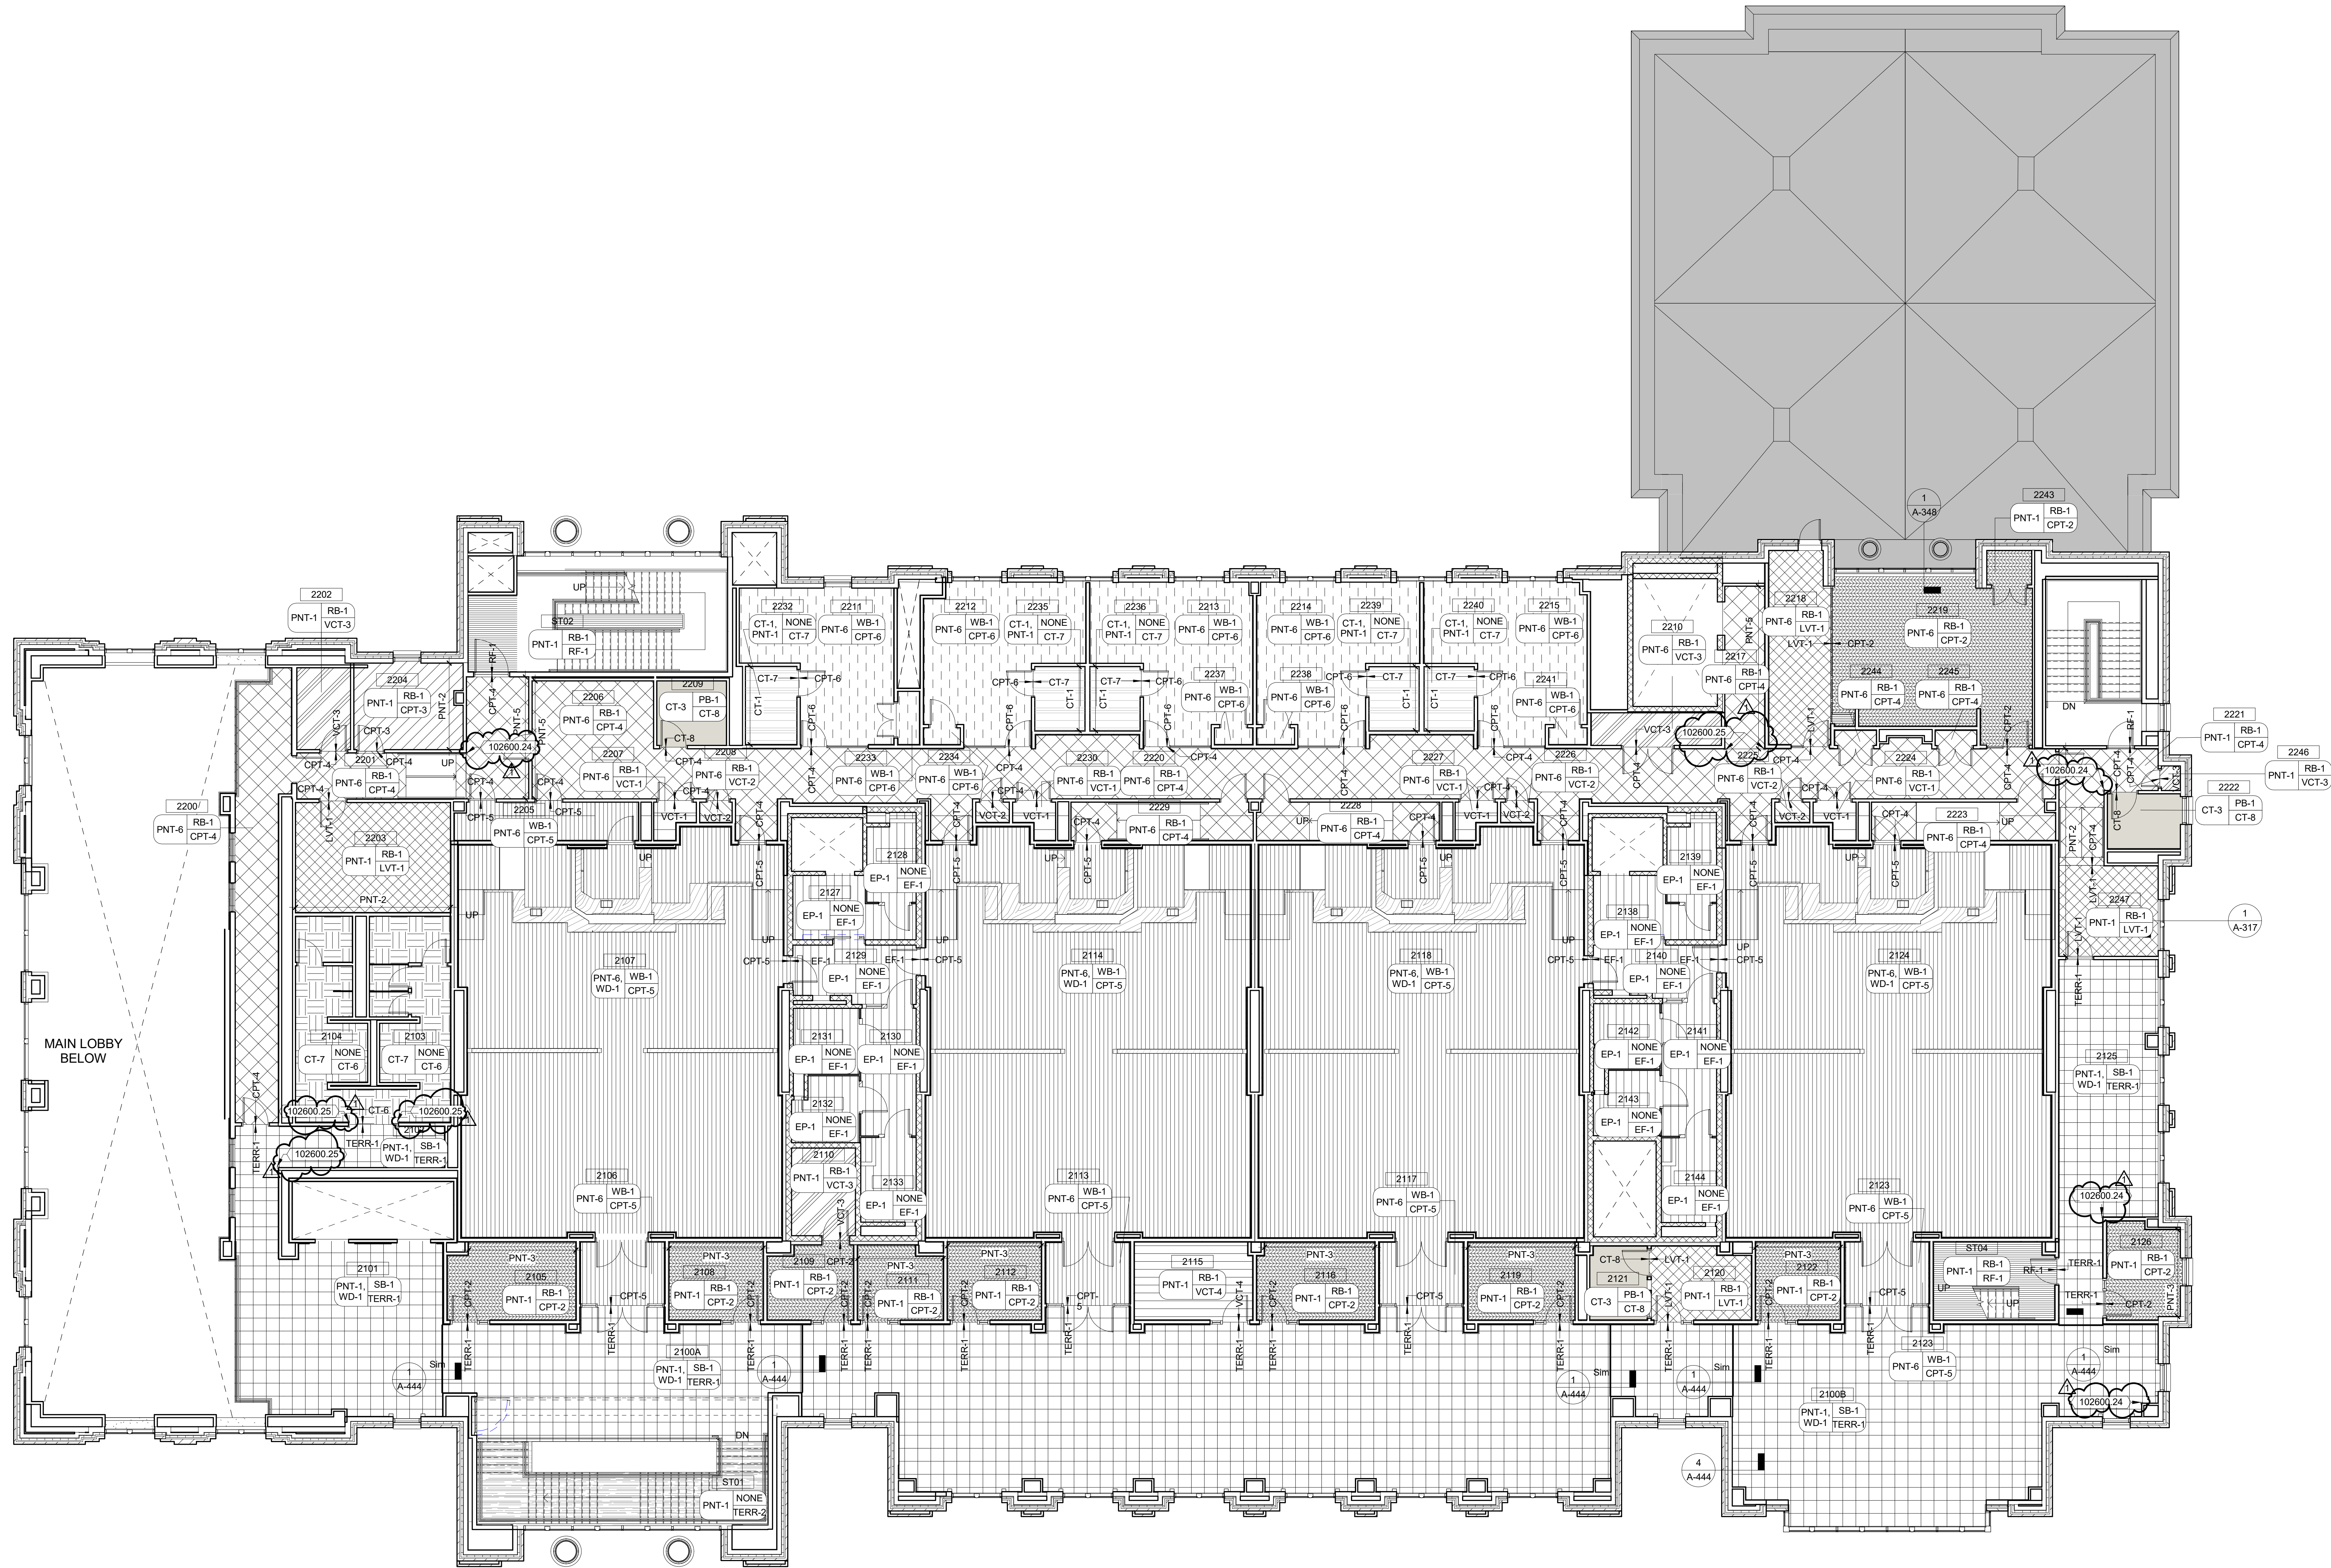

FLOOR FINISH LEGEND

CPT-1	EF-1	TERR-1
CPT-2	EM-1, EM-2	TERR-2
CPT-3	LVT-1	VCT-1
CPT-4	LVT-2	VCT-2
CPT-5	RF-1	VCT-3
CPT-6	SC-1	VCT-4
CT-6	SPF-1	
CT-7	SPF-1, SPF-2	
CT-8	SPF-2	

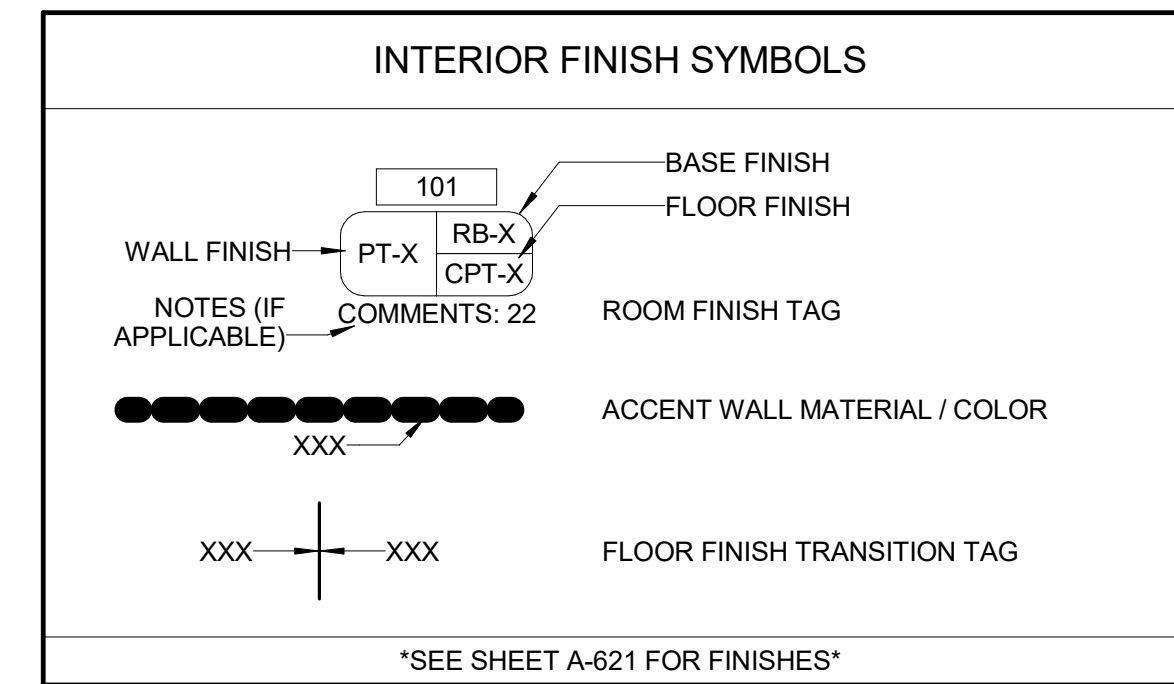


FINISH PLAN GENERAL NOTES

1. FINISH INDICATES ENTIRE SURFACE, U.N.O.
2. REFER TO DRAWING A-444 FOR TRANSITION DETAILS BETWEEN DISSIMILAR MATERIALS, CORNER GUARD DETAILS, AND WALL BASE DETAILS.
3. HOLLOW METAL FRAMES TO BE SEMI-GLOSS FINISH
4. APPLY EPOXY FLOORING IN ROOMS AS INDICATED ON FLOOR AND ALSO 1'-0" UP THE WALL.
5. REFER TO SHEET A-421 FOR ROOM FINISH LIST.
6. REFER TO SHEET A-410 - A-417 FOR TILE PATTERN LAYOUTS.

NOTE	DESCRIPTION
102600.24	SURFACE-MOUNTED, PLASTIC COVER CORNER GUARD
102600.25	SURFACE-MOUNTED, METAL CORNER GUARD

SEAL

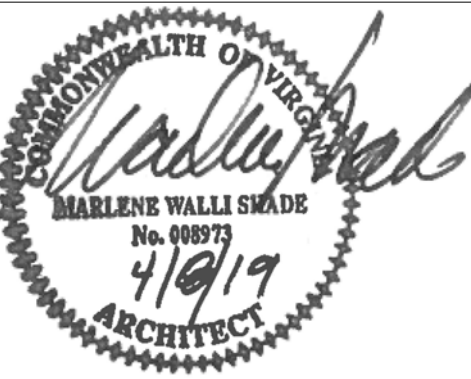


TRUE NORTH




PLAN NORTH



KEY PLAN

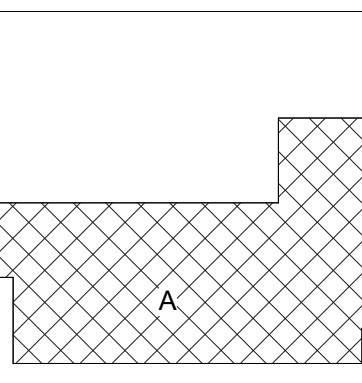

SCALE

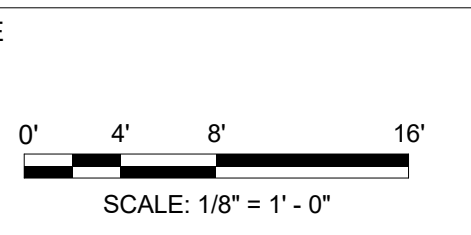

No.	Addendum #6	Date
1		6/27/2019

REVISIONS

DRAWN BY	SMIA/VMF
APPROVED BY	MS
CHECKED BY	AV/RW
DATE	APRIL 08, 2019

TITLE

SECOND FLOOR
FINISH PLAN

PROJECT NO. 50062915

SHEET NO.