

6/20/2019 5:12:32 PM

A

B


C

D

E

F


G

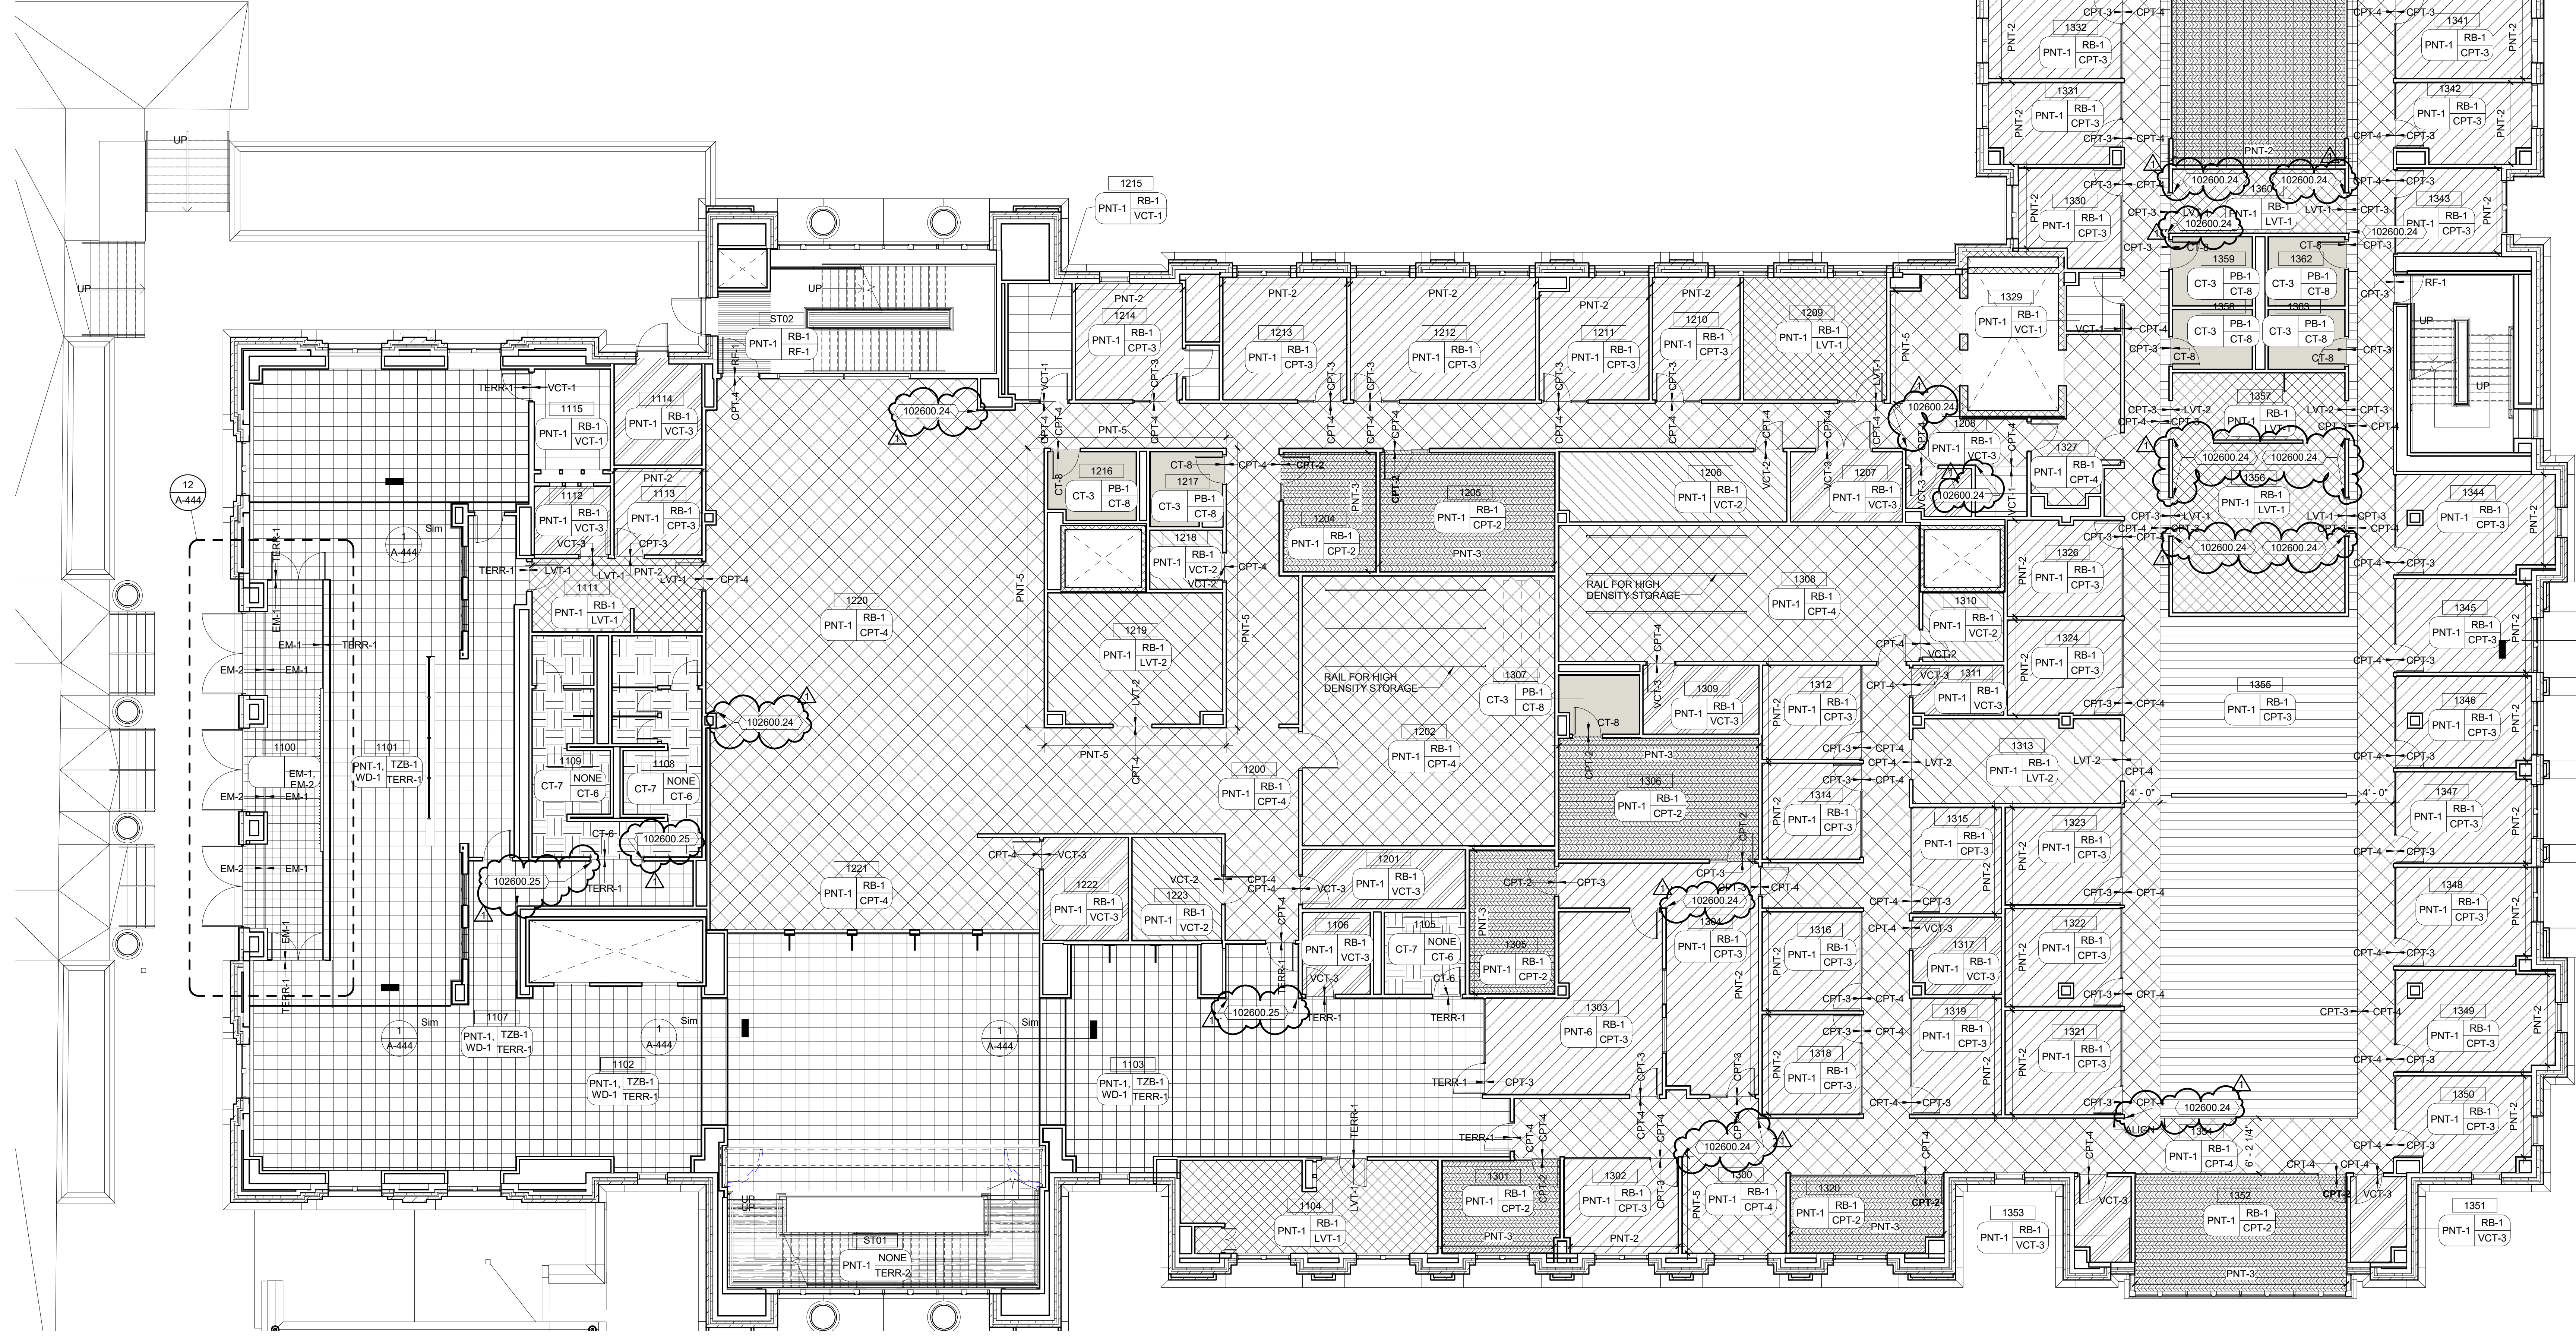

FLOOR FINISH LEGEND

CPT-1	EF-1	SPF-2
CPT-2	EM-1, EM-2	TERR-1
CPT-3	LVT-1	TERR-2
CPT-4	LVT-2	VCT-1
CPT-5	RF-1	VCT-2
CPT-6	SC-1	VCT-3
CT-6	SPF-1	VCT-4
CT-7	SPF-1, SPF-2	
CT-8		

INTERIOR FINISH SYMBOLS

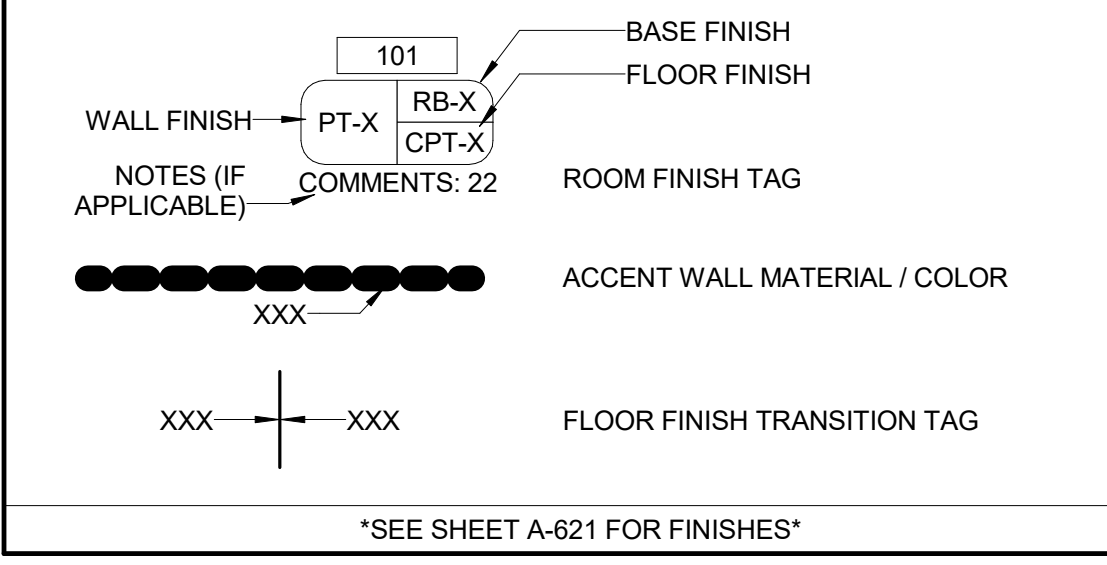

FINISH PLAN GENERAL NOTES


1. FINISH INDICATES ENTIRE SURFACE, UNLESS NOTED OTHERWISE.
2. REFER TO DRAWING A-114 FOR TRANSITION DETAILS BETWEEN DISSIMILAR MATERIALS, CORNER GUARD DETAILS, AND WALL BASE DETAILS.
3. HOLLOW METAL FRAMES TO BE SEMI-GLOSS FINISH.
4. APPLY EPOXY FLOORING IN ROOMS AS INDICATED ON FLOOR AND ALSO 1'-0" UP THE WALL.
5. REFER TO SHEET A-621 FOR ROOM FINISH LIST.
6. REFER TO SHEET A-410, A-417 FOR TILE PATTERN LAYOUTS.

NOTE	KEYNOTES PER SHEET	DESCRIPTION
102600.24	SURFACE-MOUNTED, PLASTIC COVER CORNER GUARD	
102600.25	SURFACE-MOUNTED, METAL CORNER GUARD	

Dewberry Architects, Inc.
8401 Arlington Blvd.
Fairfax, VA 22031
703-649-0100



Ellinwood + Machado, LLC
4245 North Fairfax Drive, Suite 850
Arlington, VA 22203
703-835-9989

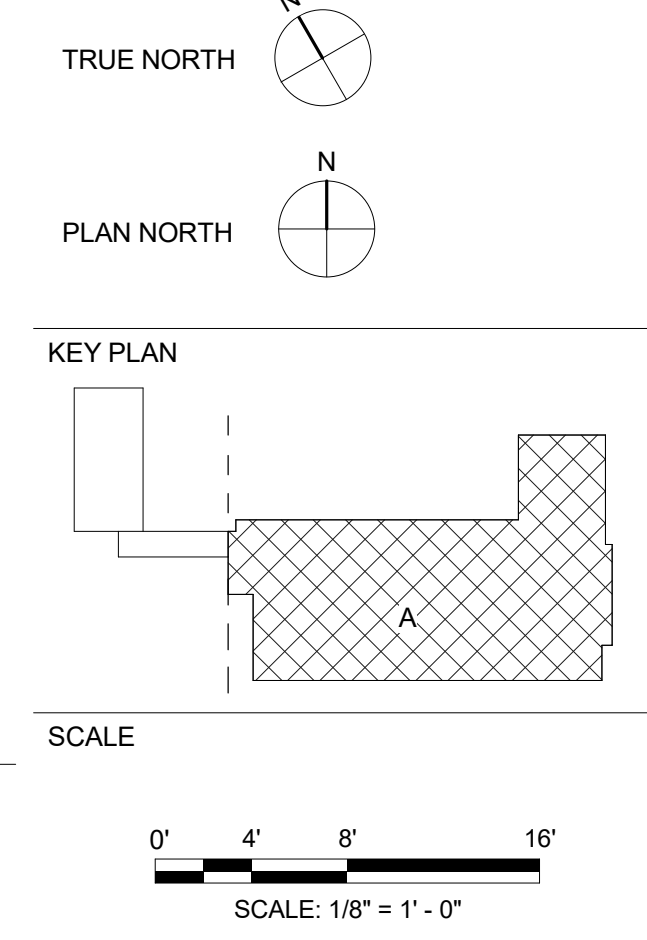

No.	Addendum #6	Date
1		6/27/2019

REVISIONS	DESCRIPTION	DATE
1		

DRAWN BY SMIA/MF
APPROVED BY MS
CHECKED BY RWIAV
DATE APRIL 08, 2019

TITLE
FIRST FLOOR
FINISH PLAN

PROJECT NO. 50062915

A-114

SHEET NO.

1 FIRST FLOOR FINISH PLAN
Scale: 1/8" = 1'-0"