


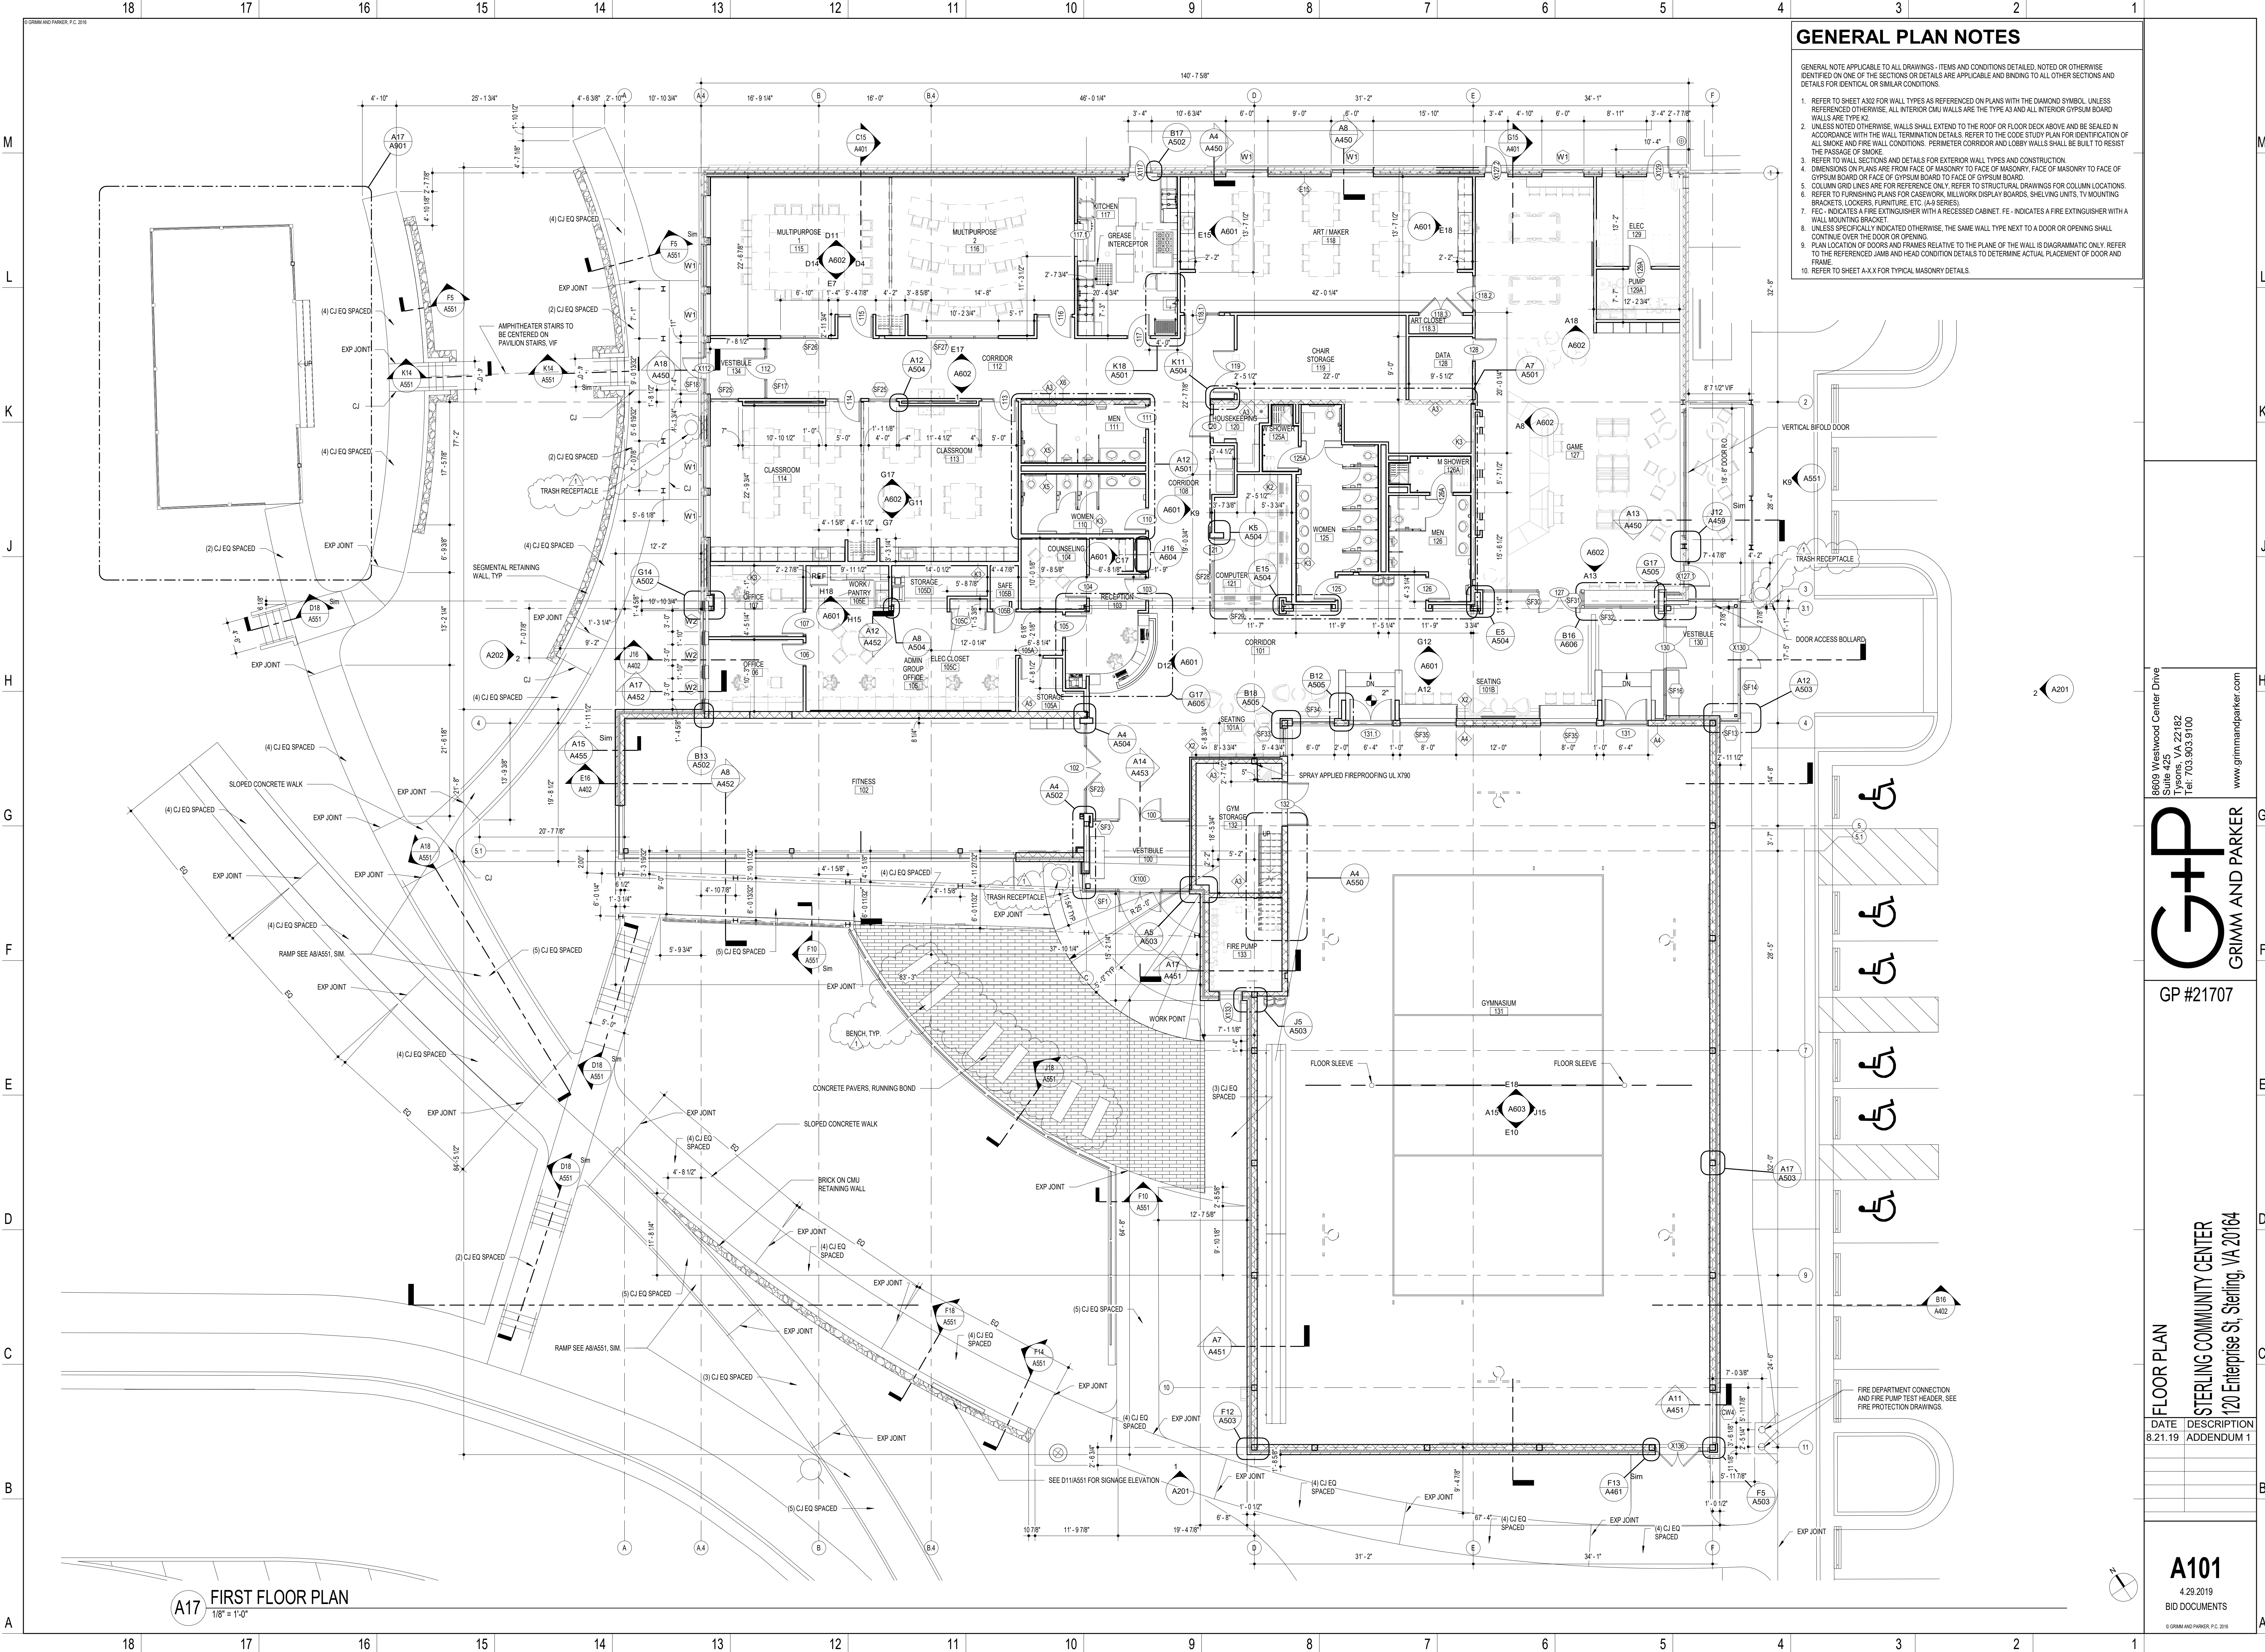


GENERAL PLAN NOTES

- GENERAL NOTE APPLICABLE TO ALL DRAWINGS - ITEMS AND CONDITIONS DETAILED, NOTED OR OTHERWISE IDENTIFIED ON ONE OF THE SECTIONS OR DETAILS ARE APPLICABLE AND BINDING TO ALL OTHER SECTIONS AND DETAILS FOR IDENTICAL OR SIMILAR CONDITIONS.
1. REFER TO SHEET A302 FOR WALL TYPES AS REFERENCED ON PLANS WITH THE DIAMOND SYMBOL, UNLESS REFERENCED OTHERWISE. ALL INTERIOR CMU WALLS ARE TYPE A3 AND ALL INTERIOR GYPSUM BOARD WALLS ARE TYPE K2.
 2. UNLESS NOTED OTHERWISE, WALLS SHALL EXTEND TO THE ROOF OR FLOOR DECK ABOVE AND BE SEALED IN ACCORDANCE WITH THE WALL TERMINATION DETAILS. REFER TO THE CODE STUDY PLAN FOR IDENTIFICATION OF ALL SMOKE AND FIRE WALL CONDITIONS. PERIMETER CORRIDOR AND LOBBY WALLS SHALL BE BUILT TO RESIST THE PASSAGE OF SMOKE.
 3. REFER TO WALL SECTIONS AND DETAILS FOR EXTERIOR WALL TYPES AND CONSTRUCTION.
 4. DIMENSIONS ON PLANS ARE FROM FACE OF MASONRY TO FACE OF MASONRY, FACE OF MASONRY TO FACE OF GYPSUM BOARD OR FACE OF GYPSUM BOARD TO FACE OF GYPSUM BOARD.
 5. COLUMN GRID LINES ARE FOR REFERENCE ONLY. REFER TO STRUCTURAL DRAWINGS FOR COLUMN LOCATIONS.
 6. REFER TO FURNISHING PLANS FOR CASEWORK, MILLWORK, DISPLAY BOARDS, SHELVING UNITS, TV MOUNTING BRACKETS, LOCKERS, FURNITURE, ETC. (A4 SERIES).
 7. FE-1 INDICATES A FIRE EXTINGUISHER WITH A RECESSED CABINET. FE-2 INDICATES A FIRE EXTINGUISHER WITH A WALL MOUNTING BRACKET.
 8. UNLESS SPECIFICALLY INDICATED OTHERWISE, THE SAME WALL TYPE NEXT TO A DOOR OR OPENING SHALL CONTINUE OVER THE DOOR OR OPENING.
 9. PLAN LOCATION OF DOORS AND FRAMES RELATIVE TO THE PLANE OF THE WALL IS DIAGRAMMATIC ONLY. REFER TO THE REFERENCED JAMB AND HEAD CONDITION DETAILS TO DETERMINE ACTUAL PLACEMENT OF DOOR AND FRAME.
 10. REFER TO SHEET A-X-X FOR TYPICAL MASONRY DETAILS.

A17 FIRST FLOOR PLAN
1/8" = 1'-0"

8609 Westwood Center Drive
Suite 425
Tysons, VA 22182
Tel: 703.903.9100
www.grimmandparker.com

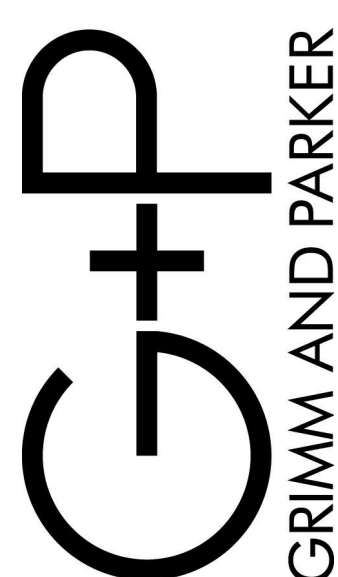


GP #21707

FLOOR PLAN
STERLING COMMUNITY CENTER
120 Enterprise St, Sterling, VA 20164


DATE DESCRIPTION
8.21.19 ADDENDUM 1

A101
4.29.2019
BID DOCUMENTS


© GRIMM AND PARKER, P.C. 2016

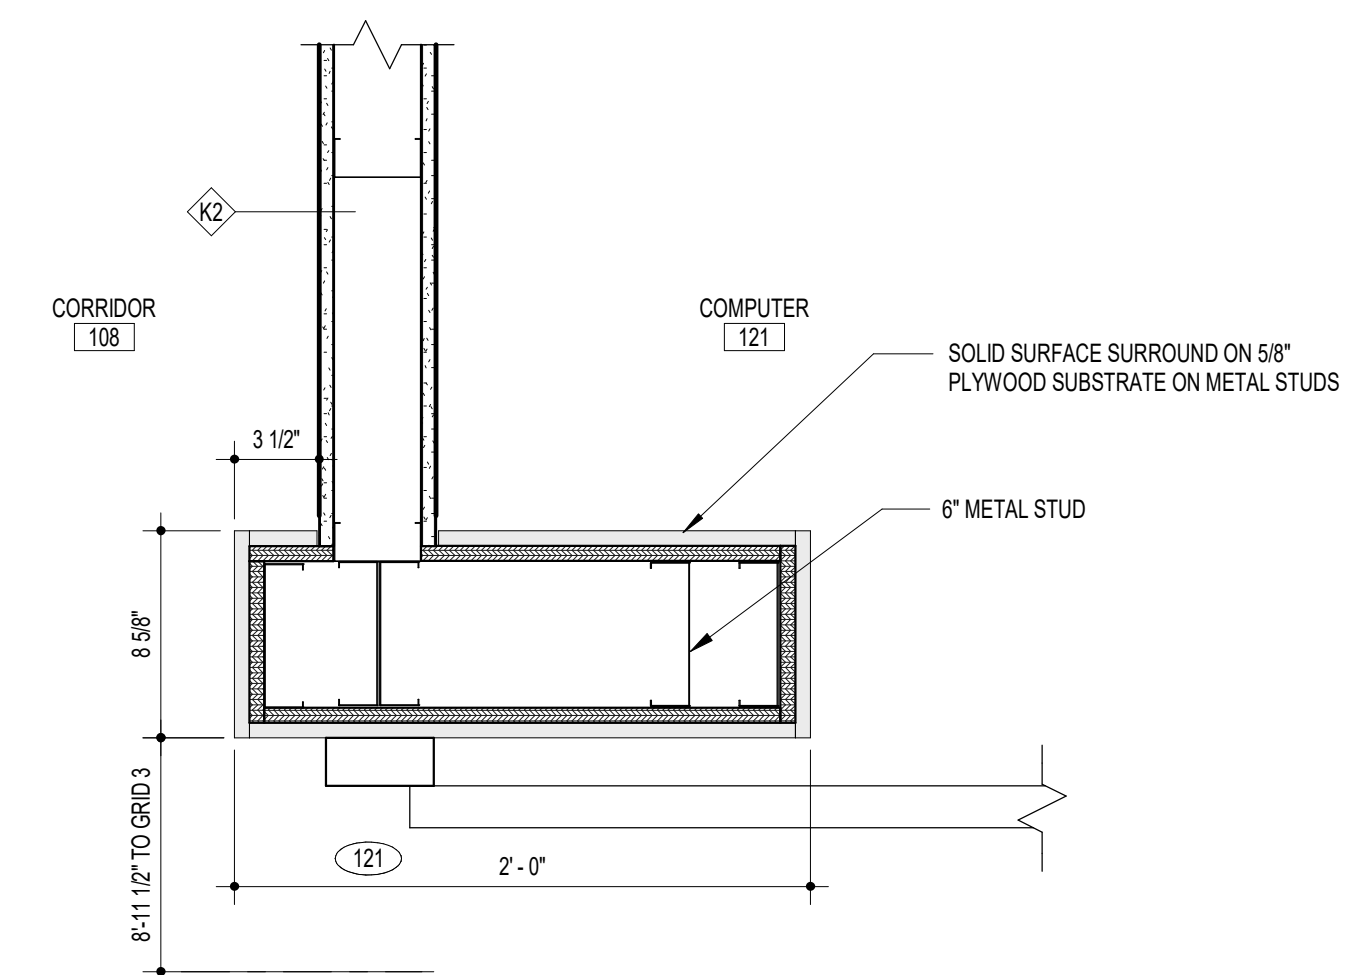


K5 PLAN DETAIL- PORTAL AT COMPUTER RM
1 1/2" = 1'-0"

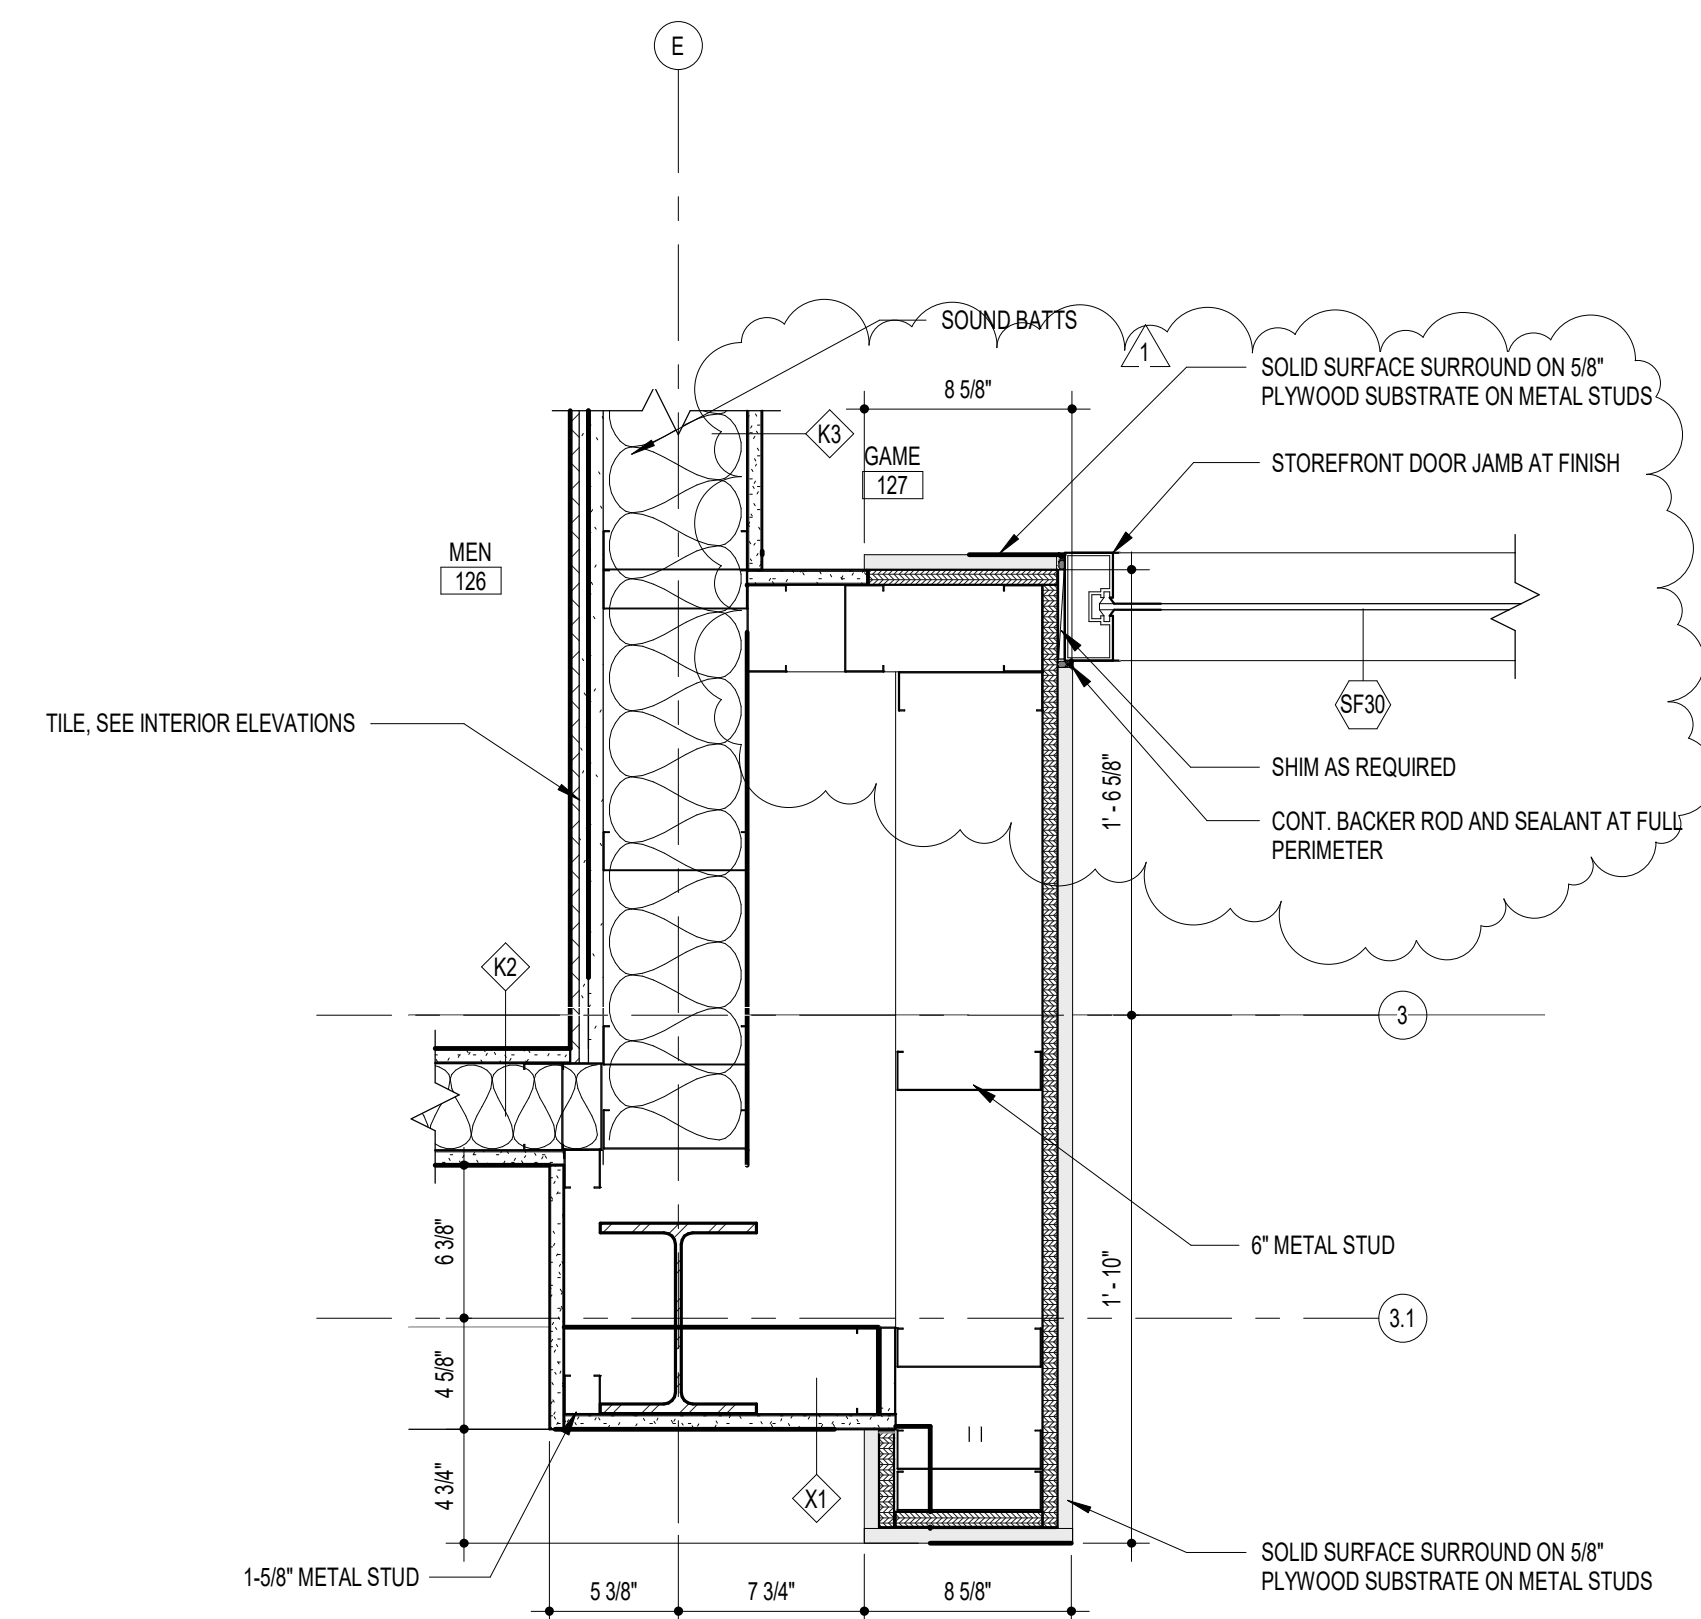

E5 PLAN DETAIL- GAME ROOM PORTAL
1 1/2" = 1'-0"

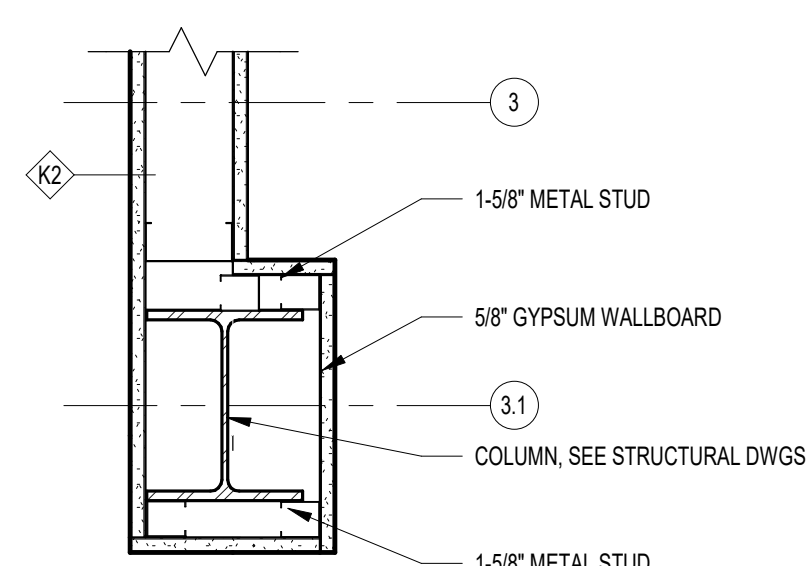


A8 PLAN DETAIL- COLUMN AT PANTRY
1 1/2" = 1'-0"

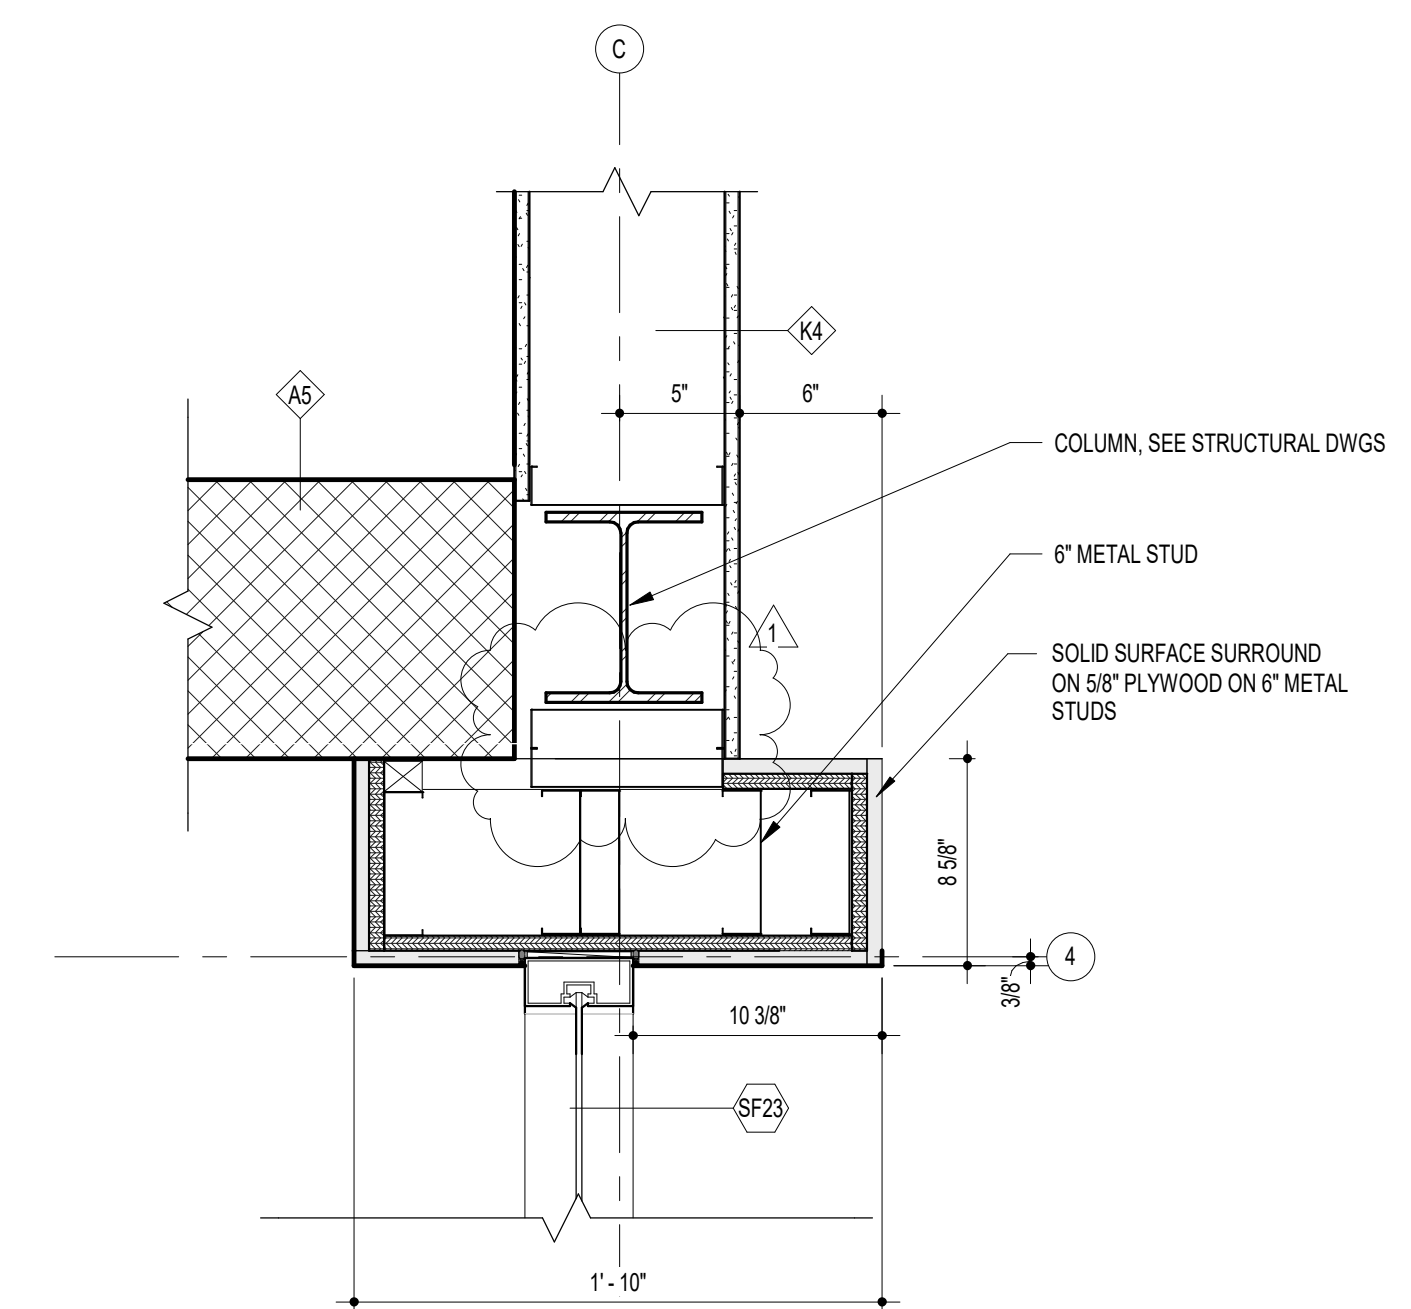

A4 PLAN DETAIL- FITNESS PORTAL
1 1/2" = 1'-0"

MILL AND PARKER, P.C. 2016

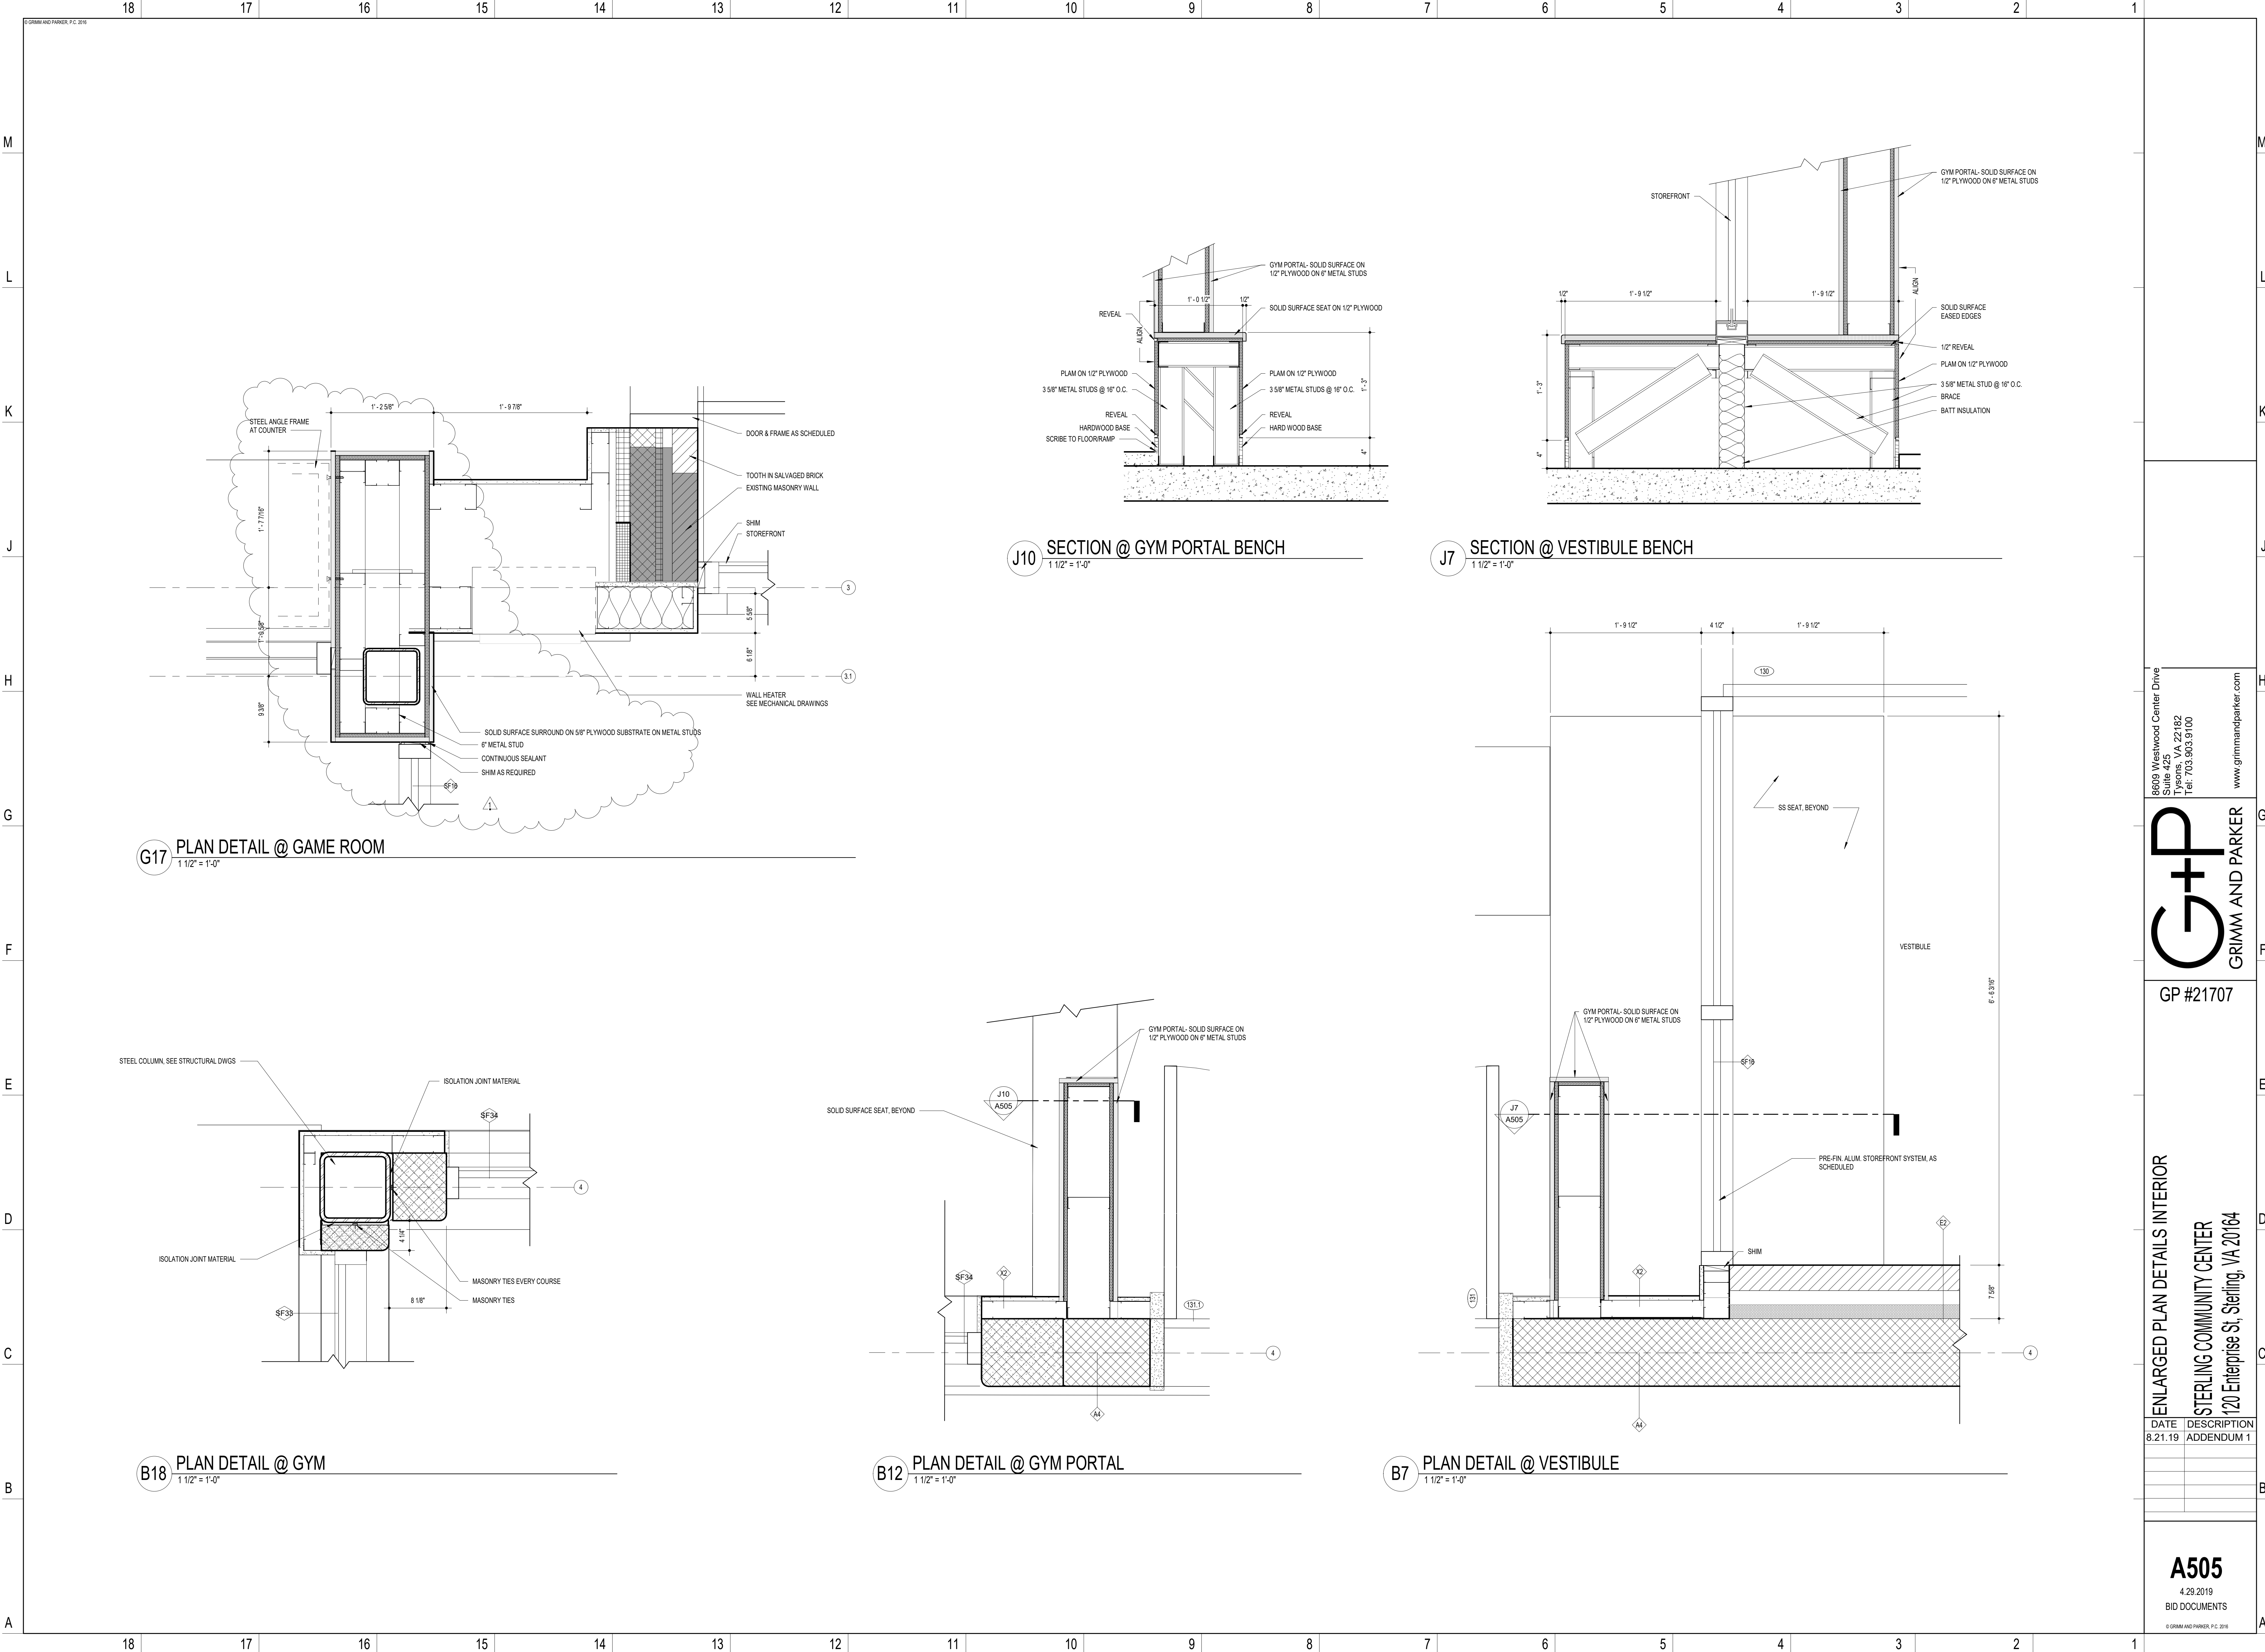

G17 PLAN DETAIL @ GAME ROOM
1 1/2" = 1'-0"

B18 PLAN DETAIL @ GYM
1 1/2" = 1'-0"


J10 SECTION @ GYM PORTAL BENCH
1 1/2" = 1'-0"

B12 PLAN DETAIL @ GYM PORTAL
1 1/2" = 1'-0"

J7 SECTION @ VESTIBULE BENCH
1 1/2" = 1'-0"

B7 PLAN DETAIL @ VESTIBULE
1 1/2" = 1'-0"

8609 Westwood Center Drive
Suite 425
Tysons, VA 22182
Tel: 703.903.9100
www.grimmandparker.com

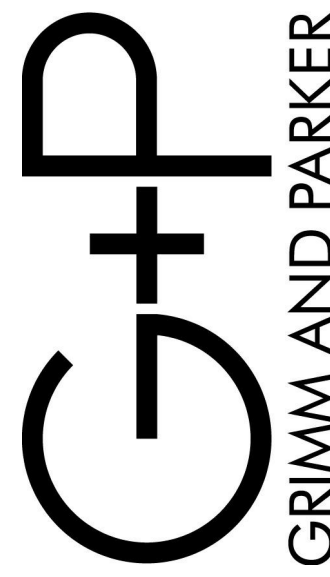


GP #21707

ENLARGED PLAN DETAILS INTERIOR
STERLING COMMUNITY CENTER
120 Enterprise St, Sterling, VA 20164

DATE	DESCRIPTION
8.21.19	ADDENDUM 1

A505
4.29.2019
BID DOCUMENTS

© GRIMM AND PARKER, P.C. 2016

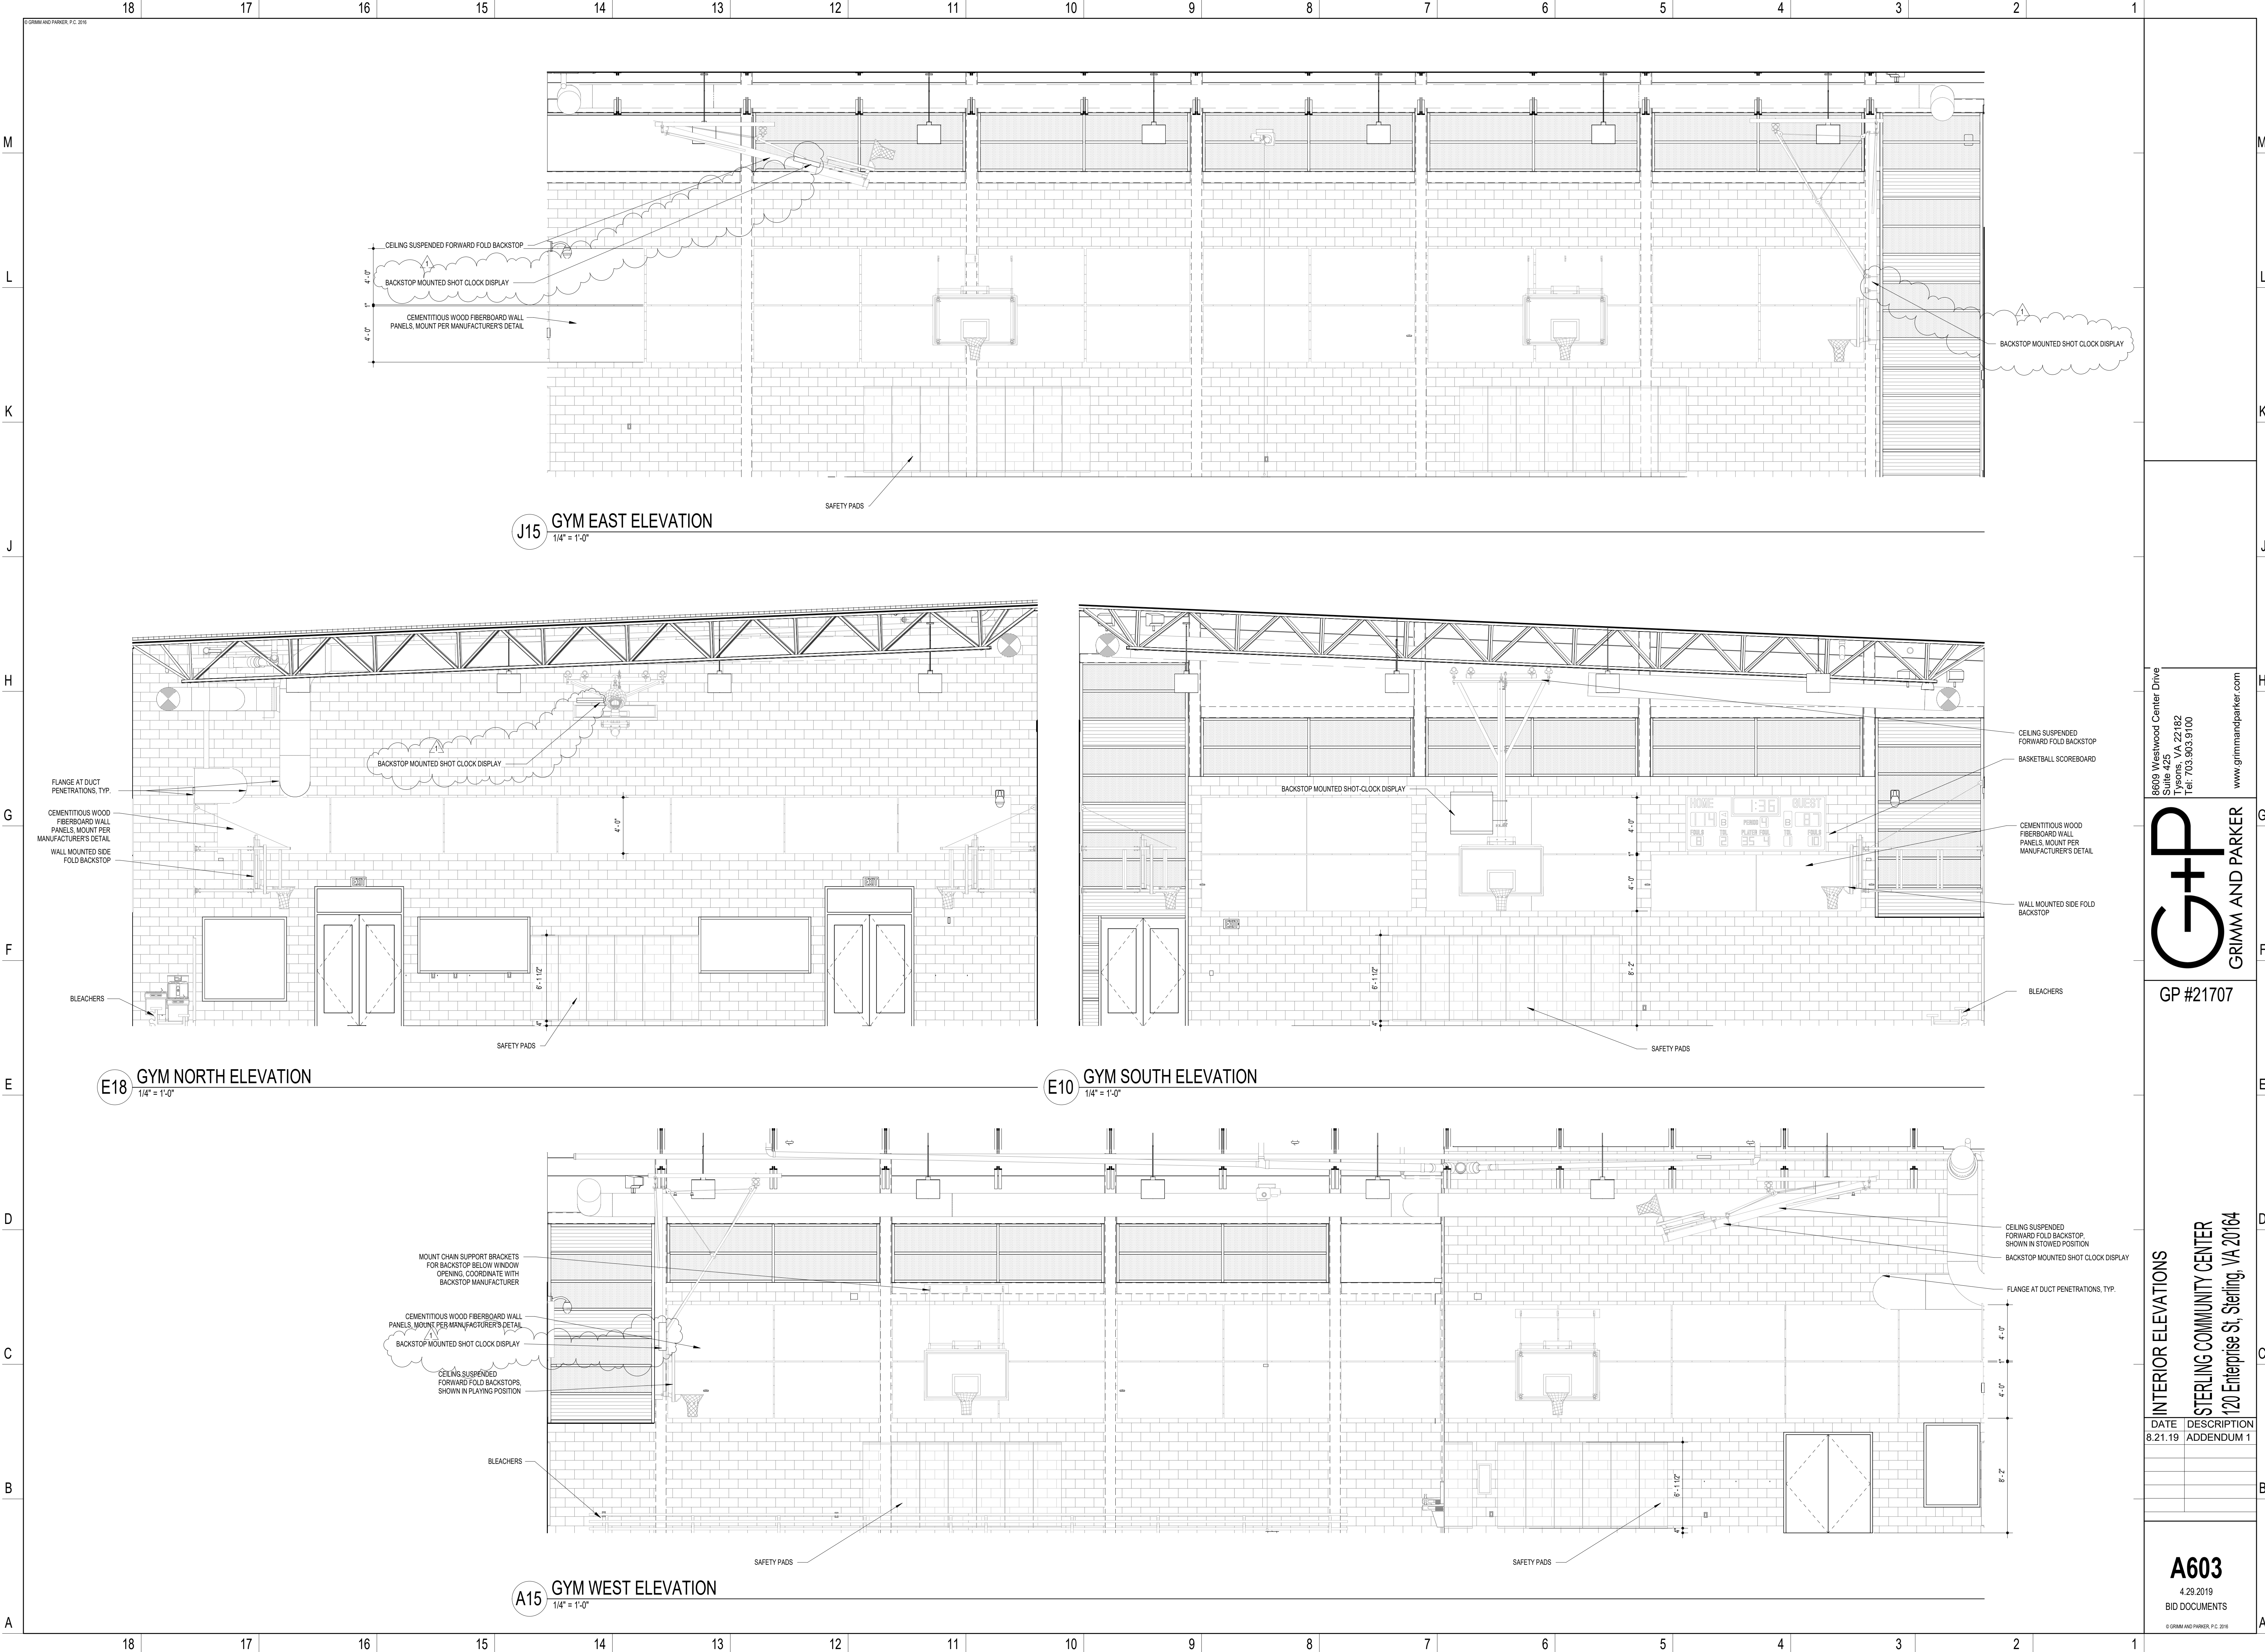

8609 Westwood Center Drive
Suite 425
Tysons, VA 22182
Tel: 703.903.9100
www.grimmandparker.com


GP #21707

INTERIOR ELEVATIONS
STERLING COMMUNITY CENTER
120 Enterprise St, Sterling, VA 20164

DATE	DESCRIPTION
8.21.19	ADDENDUM 1

A603
4.29.2019
BID DOCUMENTS

© GRIMM AND PARKER, P.C. 2016

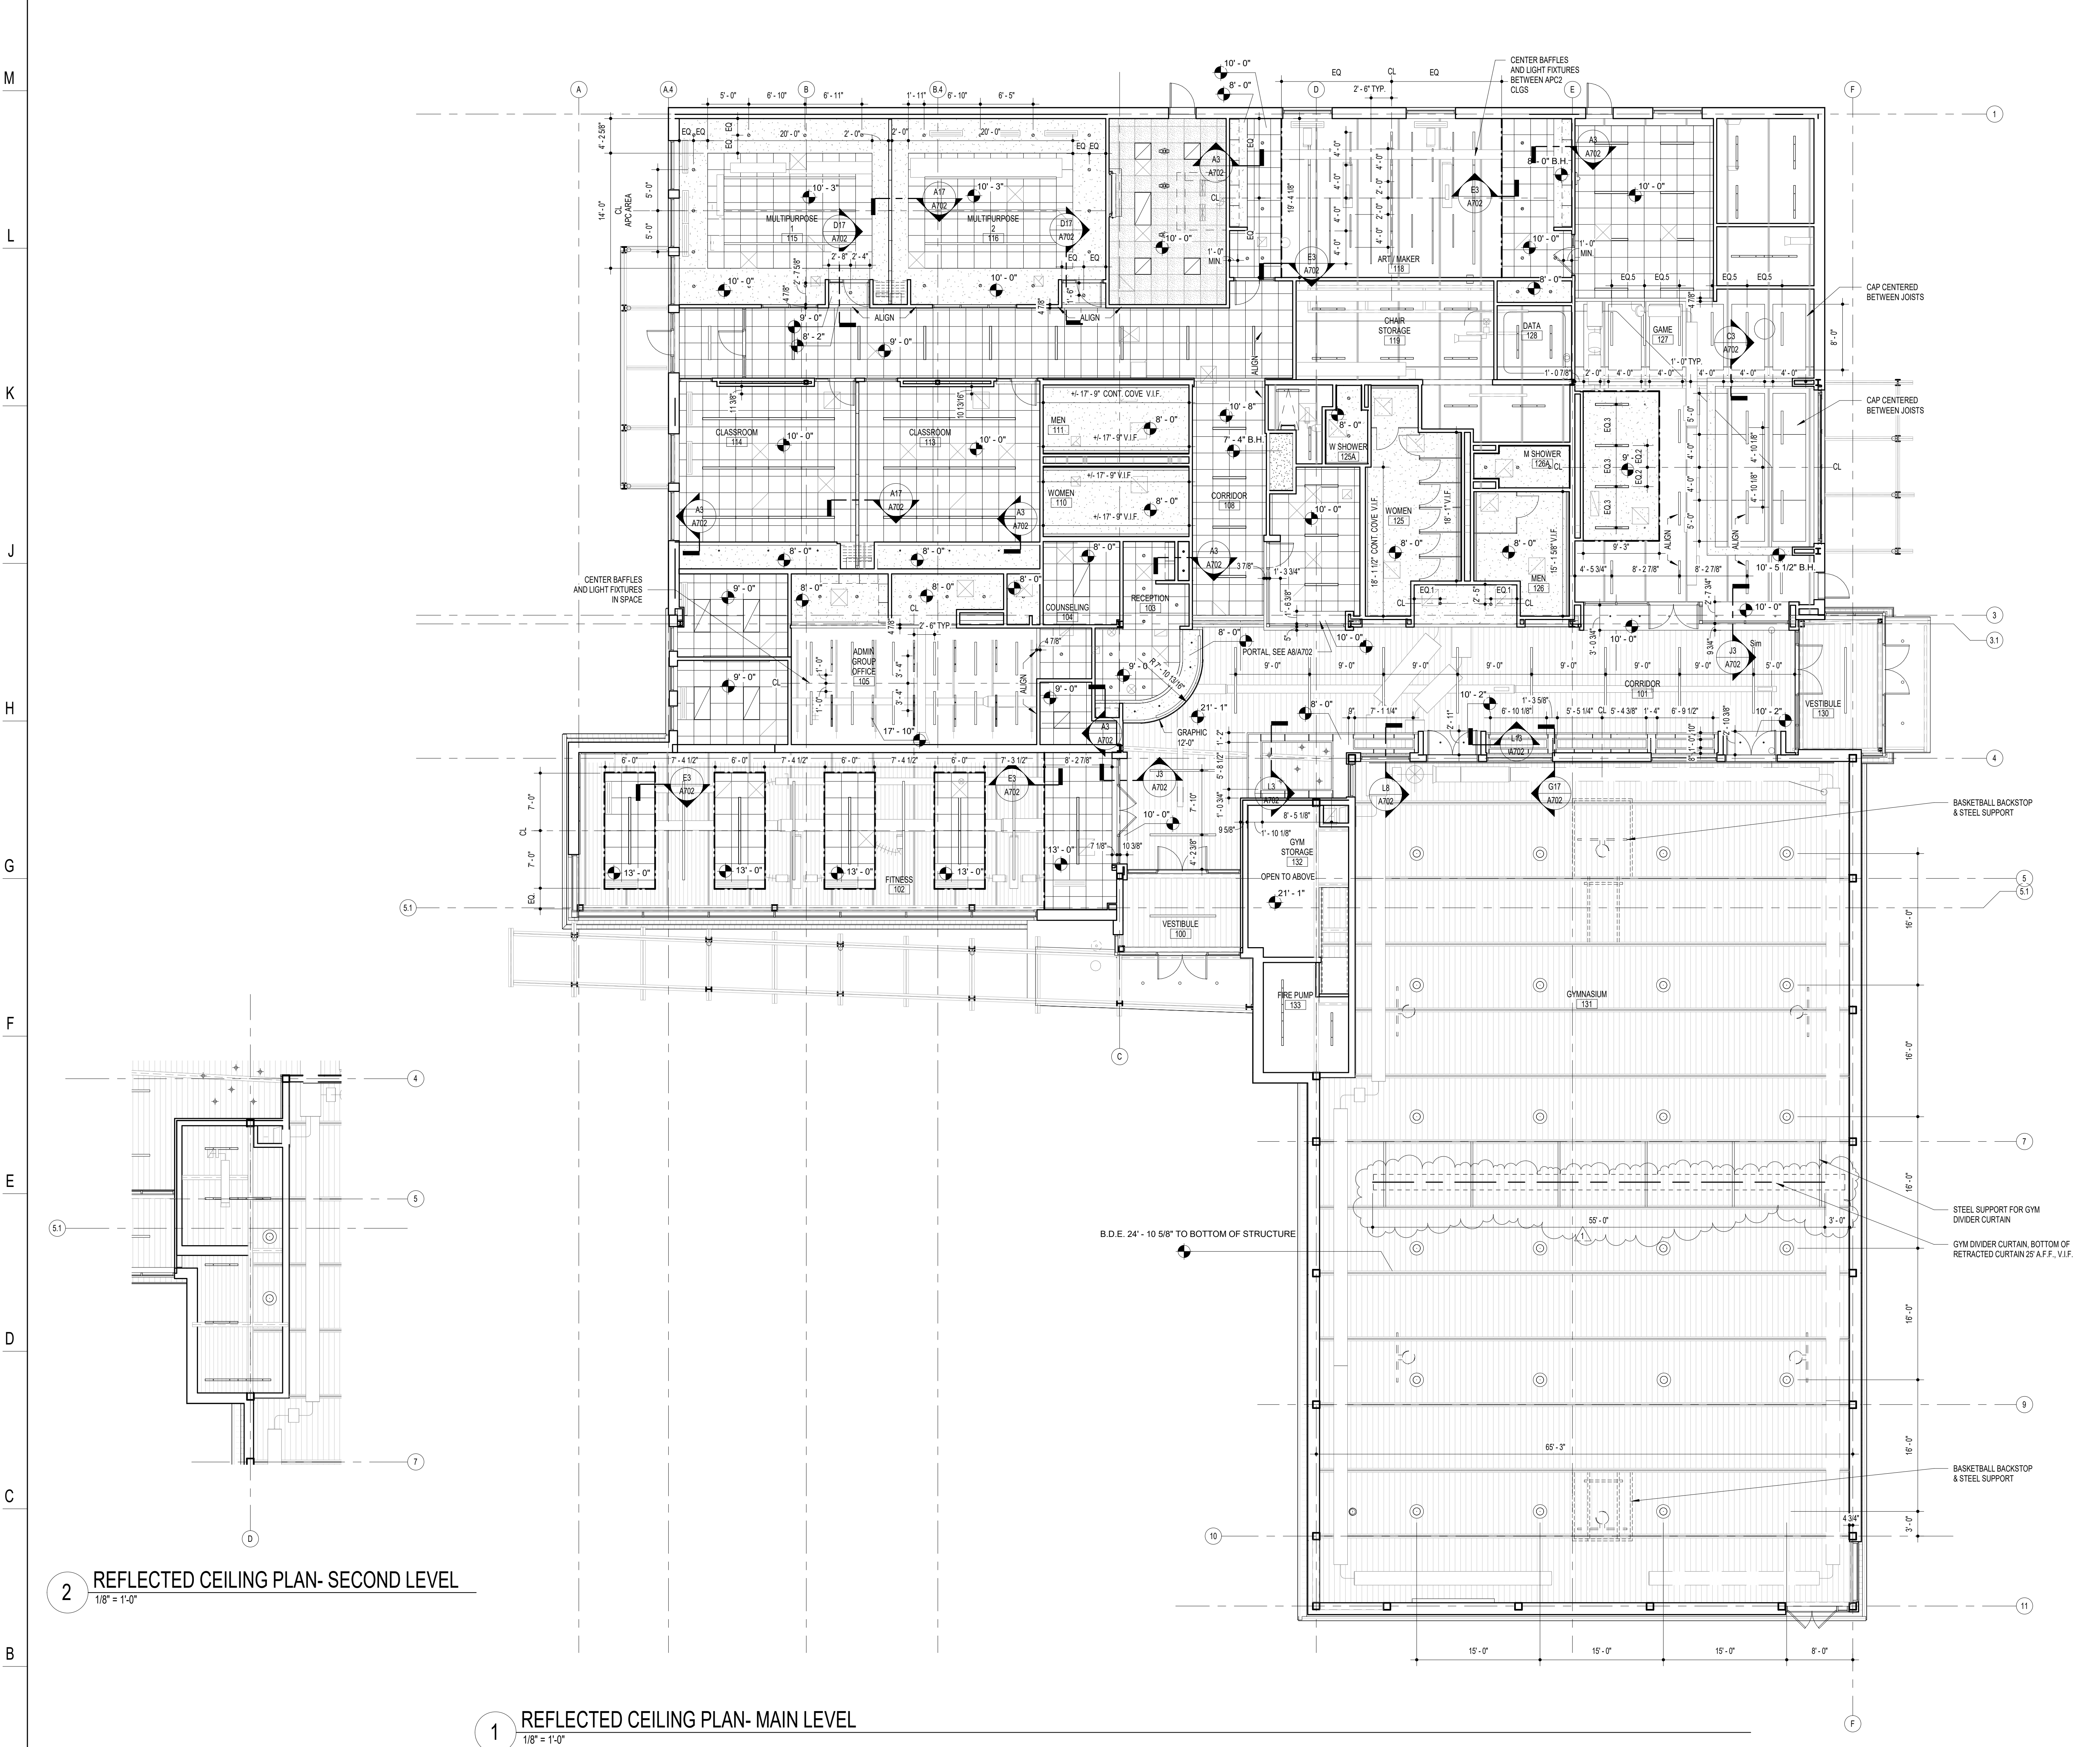

2 REFLECTED CEILING PLAN- SECOND LEVEL
1/8" = 1'-0"

1 REFLECTED CEILING PLAN- MAIN LEVEL
1/8" = 1'-0"

RCP NOTES

- GENERAL NOTE APPLICABLE TO ALL DRAWINGS - ITEMS AND CONDITIONS DETAILED NOTED OR OTHERWISE IDENTIFIED ON ONE OF THE SECTIONS OR DETAILS ARE APPLICABLE AND BINDING TO ALL OTHER SECTIONS AND DETAILS FOR IDENTICAL OR SIMILAR CONDITIONS.
1. TYPICAL CEILING HEIGHT SHALL BE 9'-0" UNLESS OTHERWISE INDICATED ON REFLECTED CEILING PLANS. TOILETS AND STORAGE ROOMS TO BE 8'-0".
 2. REFER TO ELECTRICAL DRAWINGS FOR LIGHT PATTERN AND EXIT LIGHT LOCATIONS. NOTIFY ARCHITECT OF DISCREPANCIES PRIOR TO SHOP DRAWINGS.
 3. ALL WALLS SHOWN EXTEND TO THE STRUCTURAL DECK (SEE WALL TYPES).
 4. REFER TO MECHANICAL, ELECTRICAL, AND PLUMBING DRAWINGS FOR ITEMS NOT SHOWN ON CEILING PLAN. GRILLES, SPEAKERS, SPRINKLERS, HEAT & SMOKE DETECTORS, SHALL BE CENTERED IN TILES UNLESS NOTED OTHERWISE.
 5. ALL BULKHEAD DIMENSIONS ARE FROM FINISH FACE OF WALL OR BULKHEAD TO FINISH FACE OF BULKHEAD.
 6. PROVIDE 1/2" REVEALS BETWEEN DISSIMILAR MATERIALS ON THE SAME PLANE AT THE CEILINGS.
 7. IN AREAS OF EXPOSED CEILINGS, PAINT EXPOSED STRUCTURE, UNDERSIDE OF DECK, SPRINKLER PIPING, DUCTWORK, CONDUIT, AND ALL MISCELLANEOUS OVERHEAD ITEMS. COLORS TO BE SELECTED BY ARCHITECT.

LIGHT FIXTURE LEGEND

- | | | | |
|--|---------------------------------|--|--|
| | 2'x4' RECESSED DOWNLIGHT | | CONTINUOUS COVE LIGHTING |
| | 2'x2' RECESSED DOWNLIGHT | | RECESSED LINEAR LED FIXTURE |
| | SUSPENDED LINEAR LED FIXTURE | | LARGE LED PENDANT |
| | SMALL LED PENDANT | | 2' ROUND RECESSED LED DOWNLIGHT |
| | 4' ROUND RECESSED LED DOWNLIGHT | | INDUSTRIAL SUSPENDED BACK OF HOUSE DOWNLIGHT |

CEILING LEGEND

- | | |
|--|--|
| | APC-2'x2' ACOUSTICAL CEILING TILE |
| | EXPOSED UNDERSIDE OF ACOUSTICAL DECK ABOVE |
| | GFC-GLASS FIBER PANEL CEILING |
| | EXPOSED UNDERSIDE OF STRUCTURAL DECK ABOVE |
| | GYPSUM BOARD CEILING |
| | SUSPENDED ACOUSTICAL CEILING CLOUDS |
| | EXTENT OF 6' EXTRUDED PERIMETER TRIM |
| | CAPB-CEILING HUNG ACOUSTICAL BAFFLES |
| | AB1- ACOUSTIC BAFFLES |
| | AB2- ACOUSTIC BAFFLES |
| | CAP-CEMENTITIOS WOOD FIBERBOARD PANELS MOUNTED TO UNDERSIDE OF STRUCTURAL DECK PER MANUFACTURERS MOUNTING DETAIL (CAP) |

8609 Westwood Center Drive
Suite 425
Tysons, VA 22182
Tel: 703.903.9100
www.grimmandparker.com

GP #21707

REFLECTED CEILING PLAN
STERLING COMMUNITY CENTER
120 Enterprise St, Sterling, VA 20164

DATE	DESCRIPTION
8.21.19	ADDENDUM 1

A701
4.29.2019
BID DOCUMENTS

© GRIMM AND PARKER, P.C. 2016