


COUNTY ROAD & CONSTRUCTION PLAN
ROUTE 15 WIDENING IMPROVEMENTS
CATOCTIN ELECTION DISTRICT
LOUDOUN COUNTY, VIRGINIA

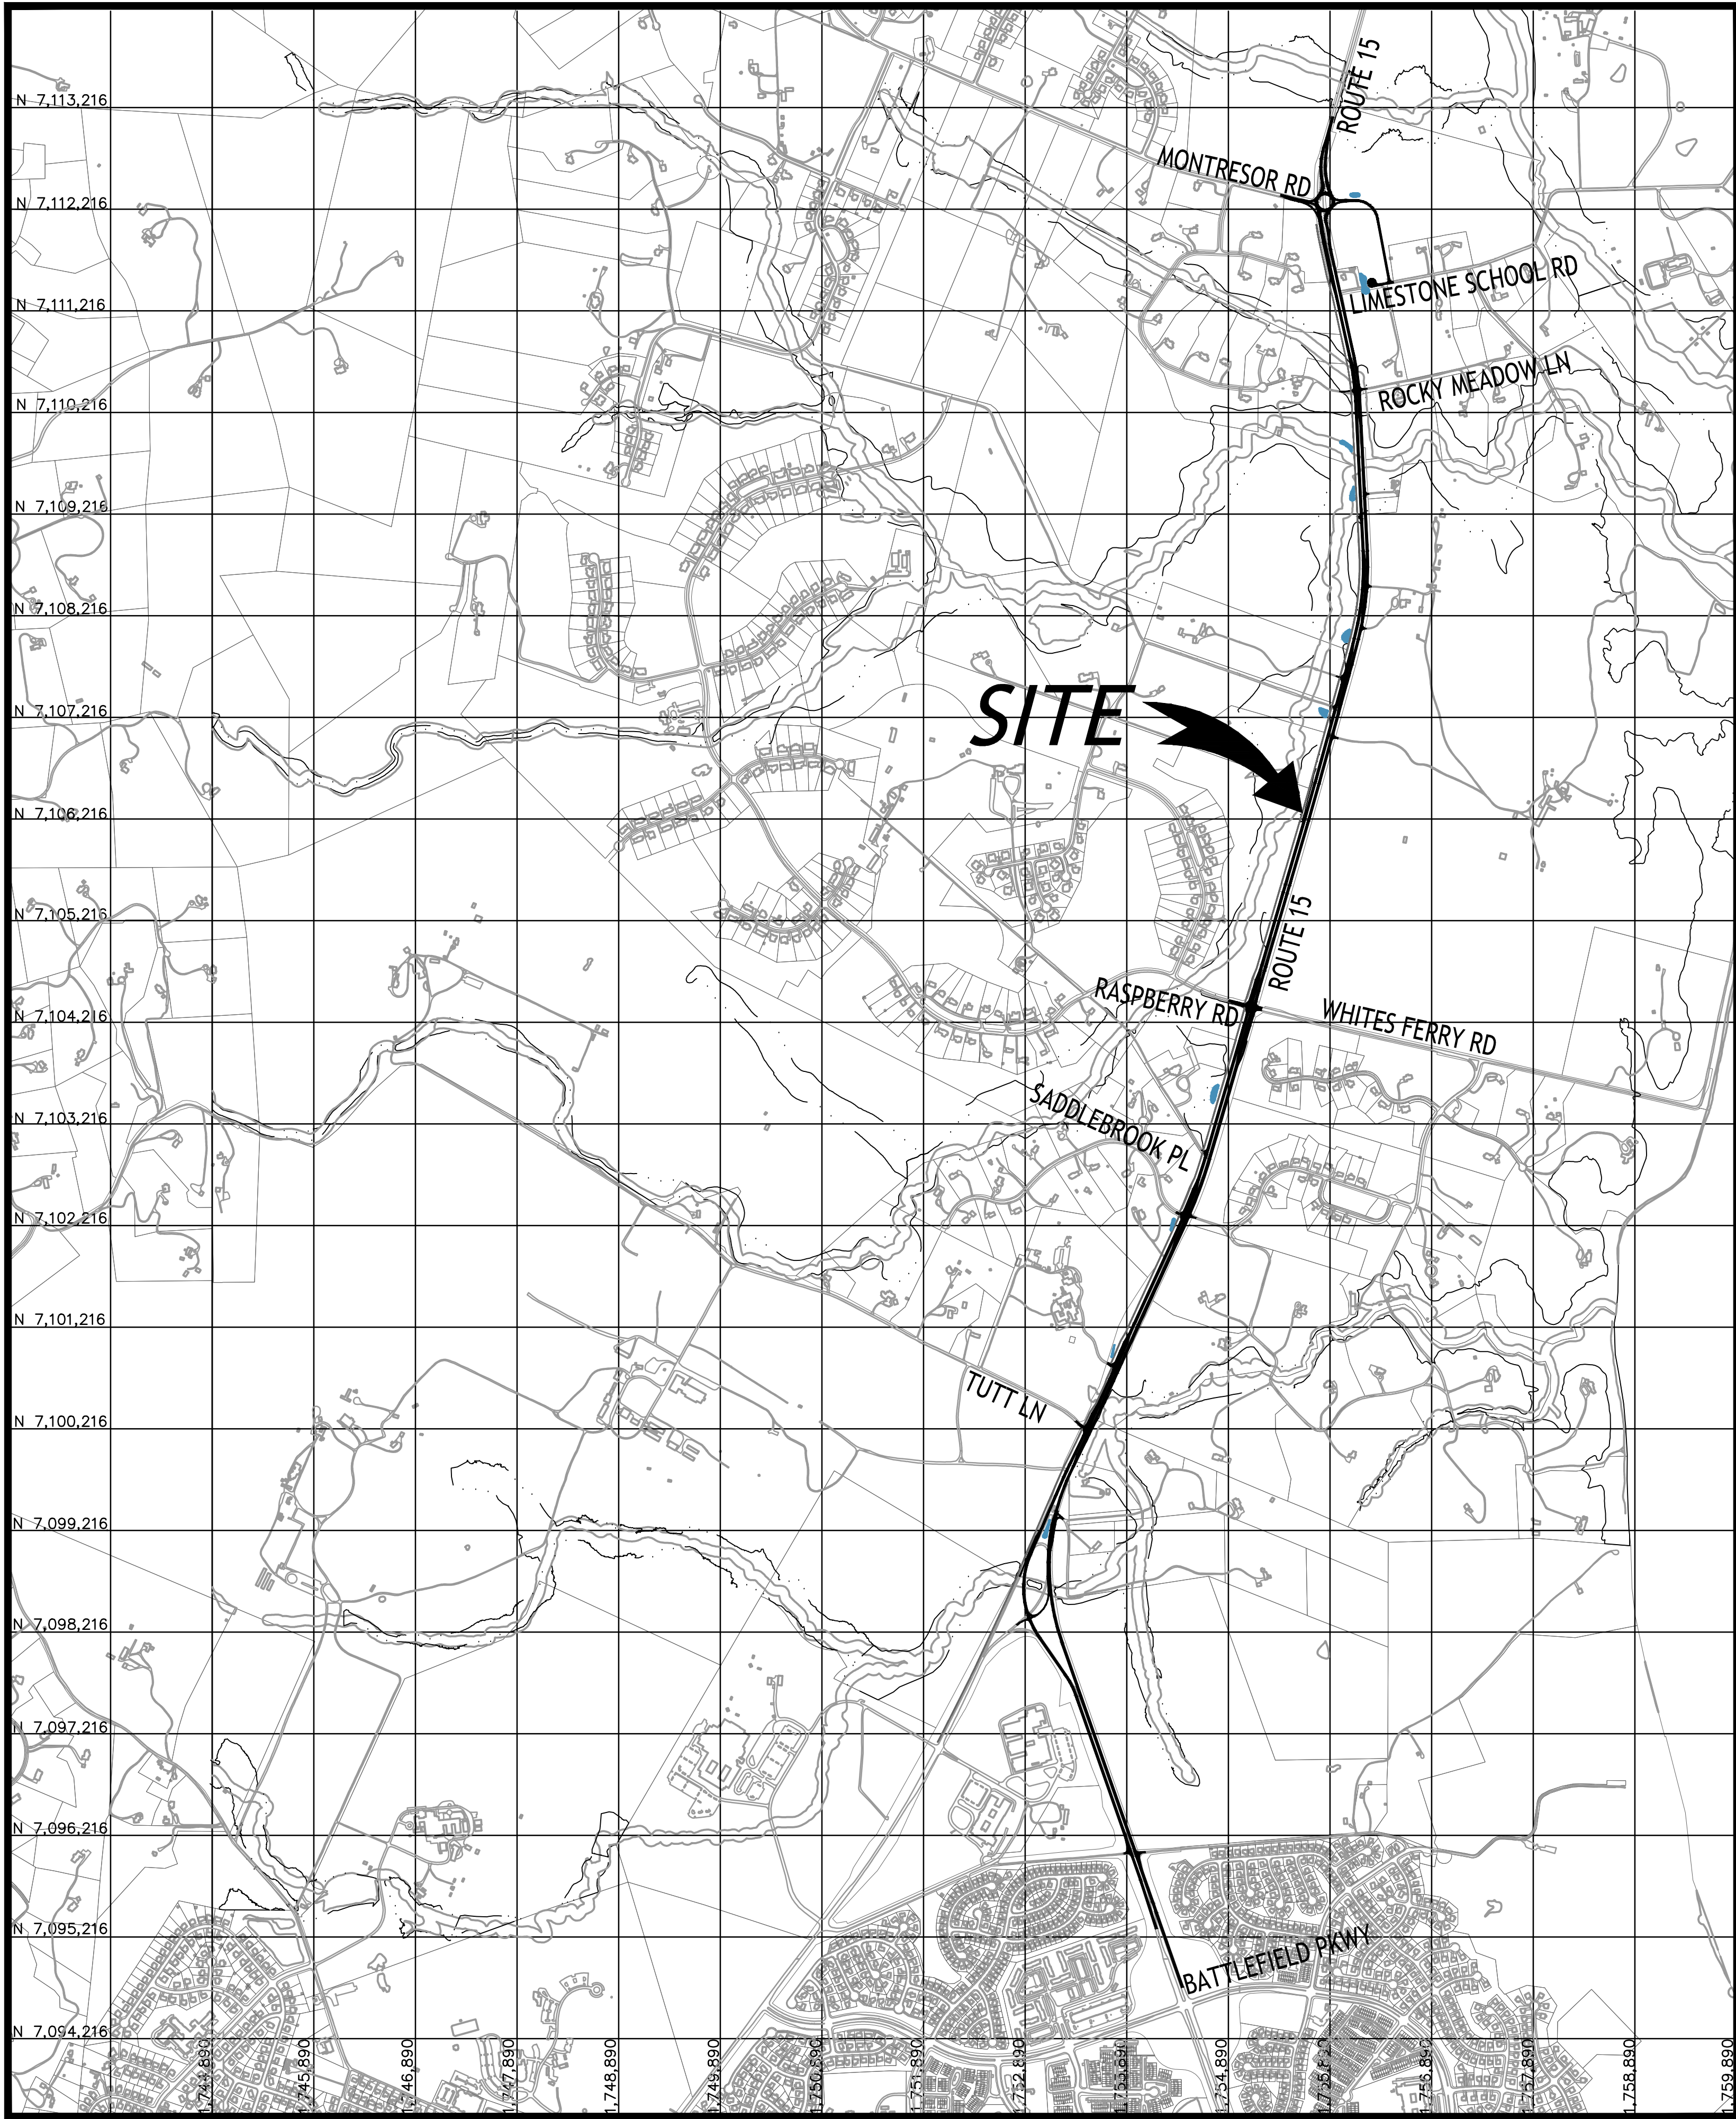

15% CONCEPT PLAN
SUBMISSION SET

VICINITY MAP
SCALE : 1"=1000'

APPLICANT/OWNER




COUNTY OF LOUDOUN
DEPARTMENT OF TRANSPORTATION AND CAPITAL INFRASTRUCTURE
101 BLUE SEAL DRIVE, S.T., SUITE 102
P.O. BOX 7500
LEESBURG, VA 20177-7500

ENGINEER

J2 ENGINEERS, INC
602 SOUTH KING STREET SUITE 100
LEESBURG, VA 20175
571-291-9167








DRAFT

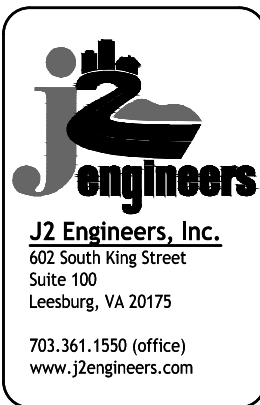


ROUTE 15 WIDENING IMPROVEMENTS
15 % Concept Plan

CATOCTIN DISTRICT
LOUDOUN COUNTY, VIRGINIA

SHEET 1 OF 7

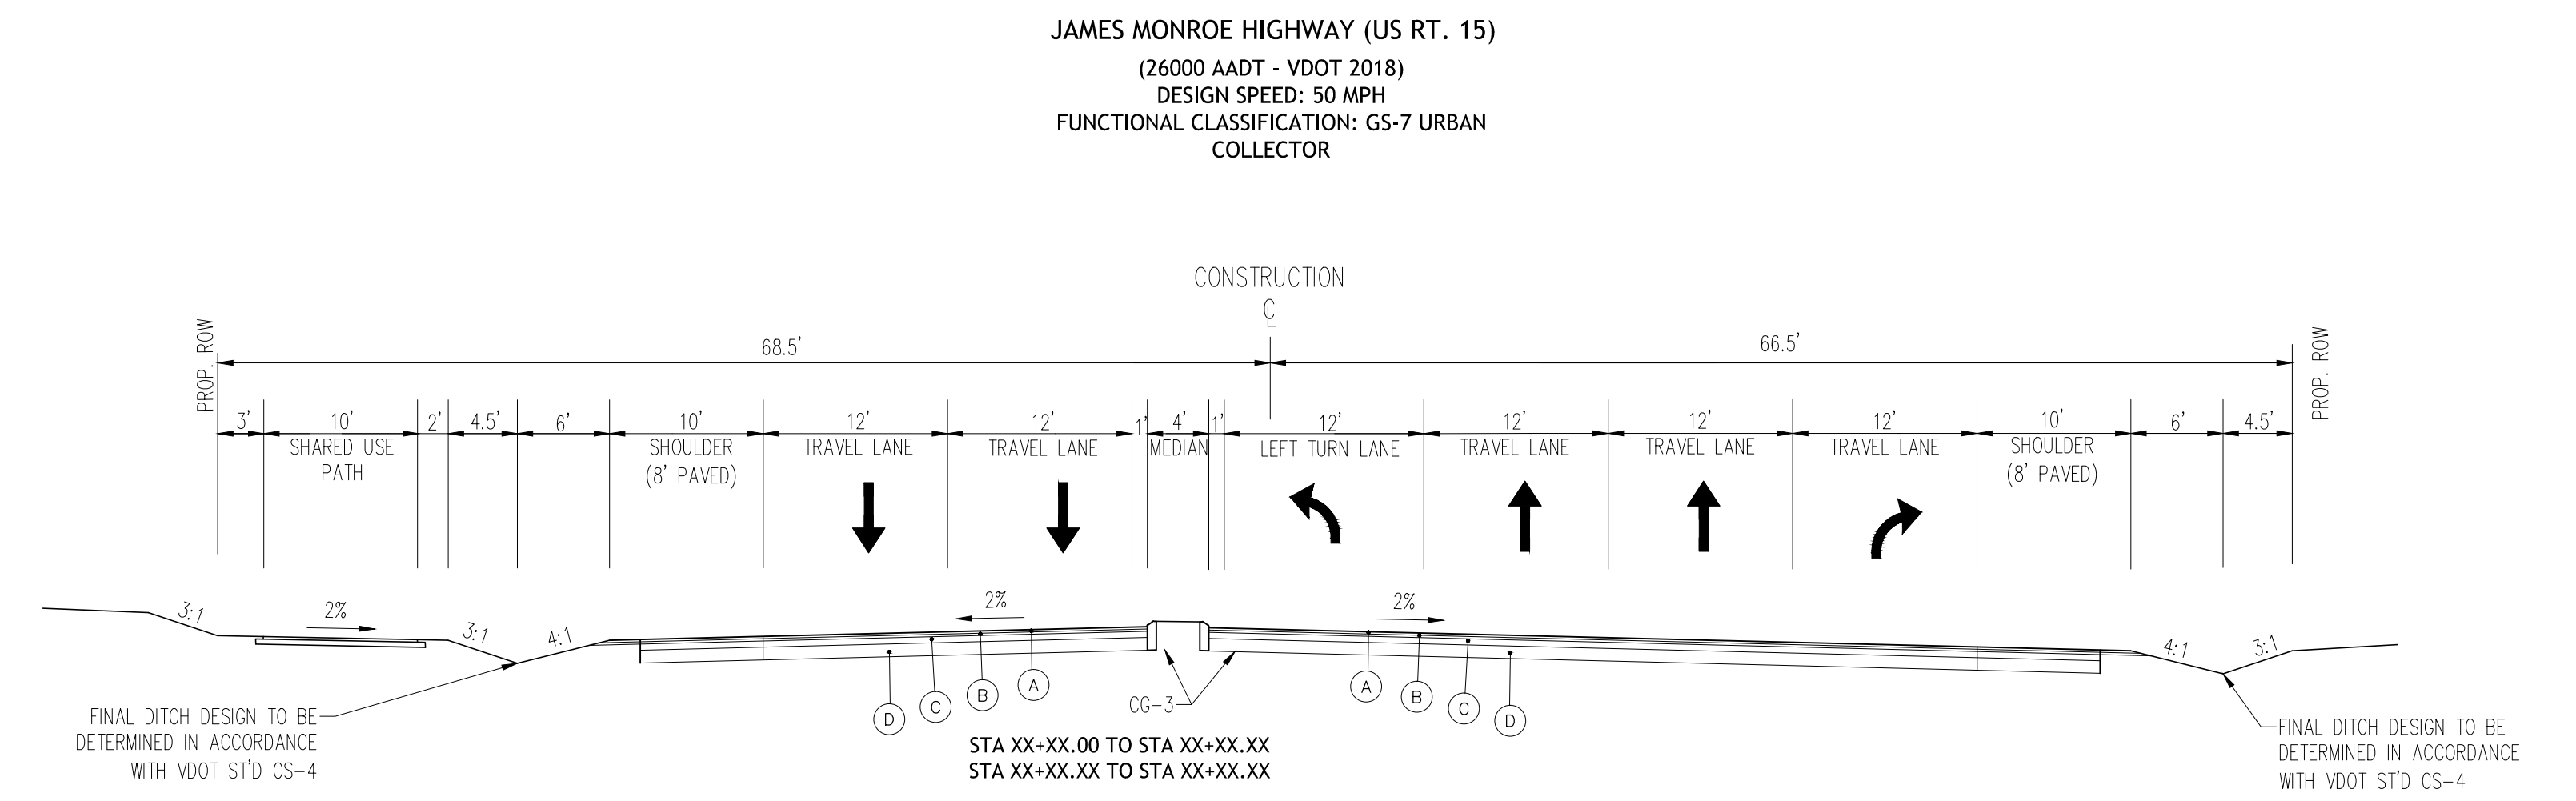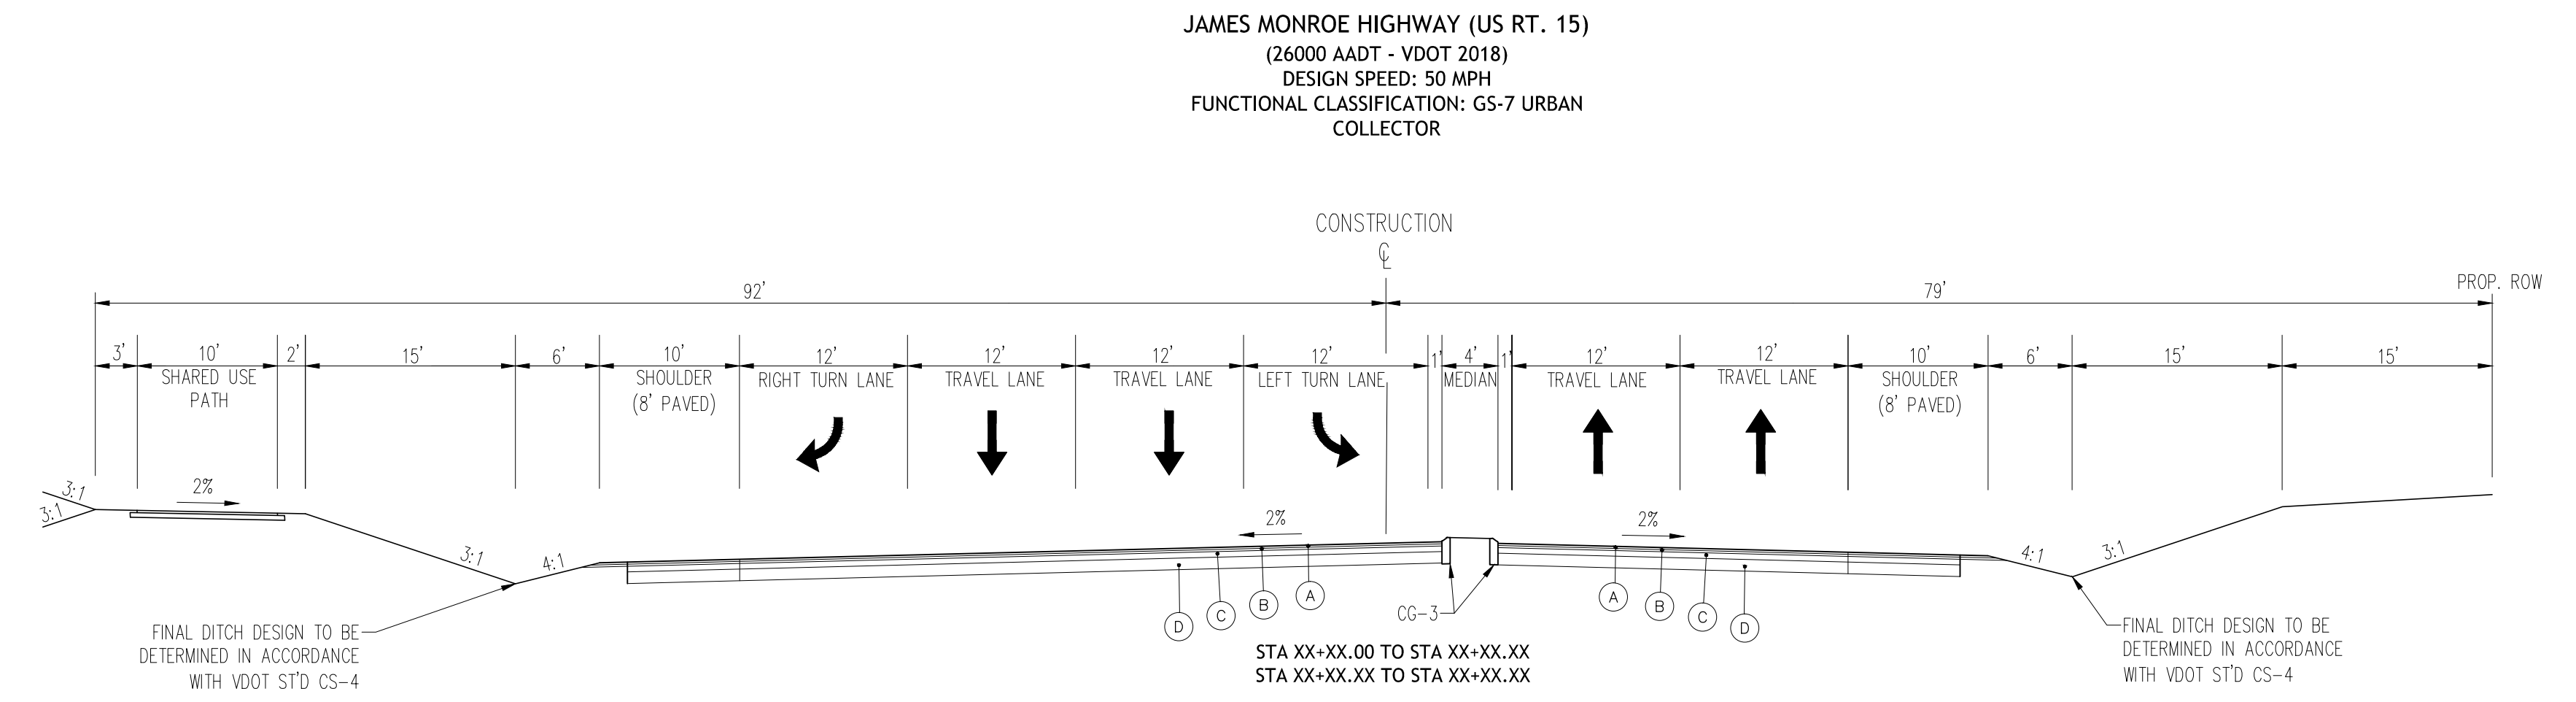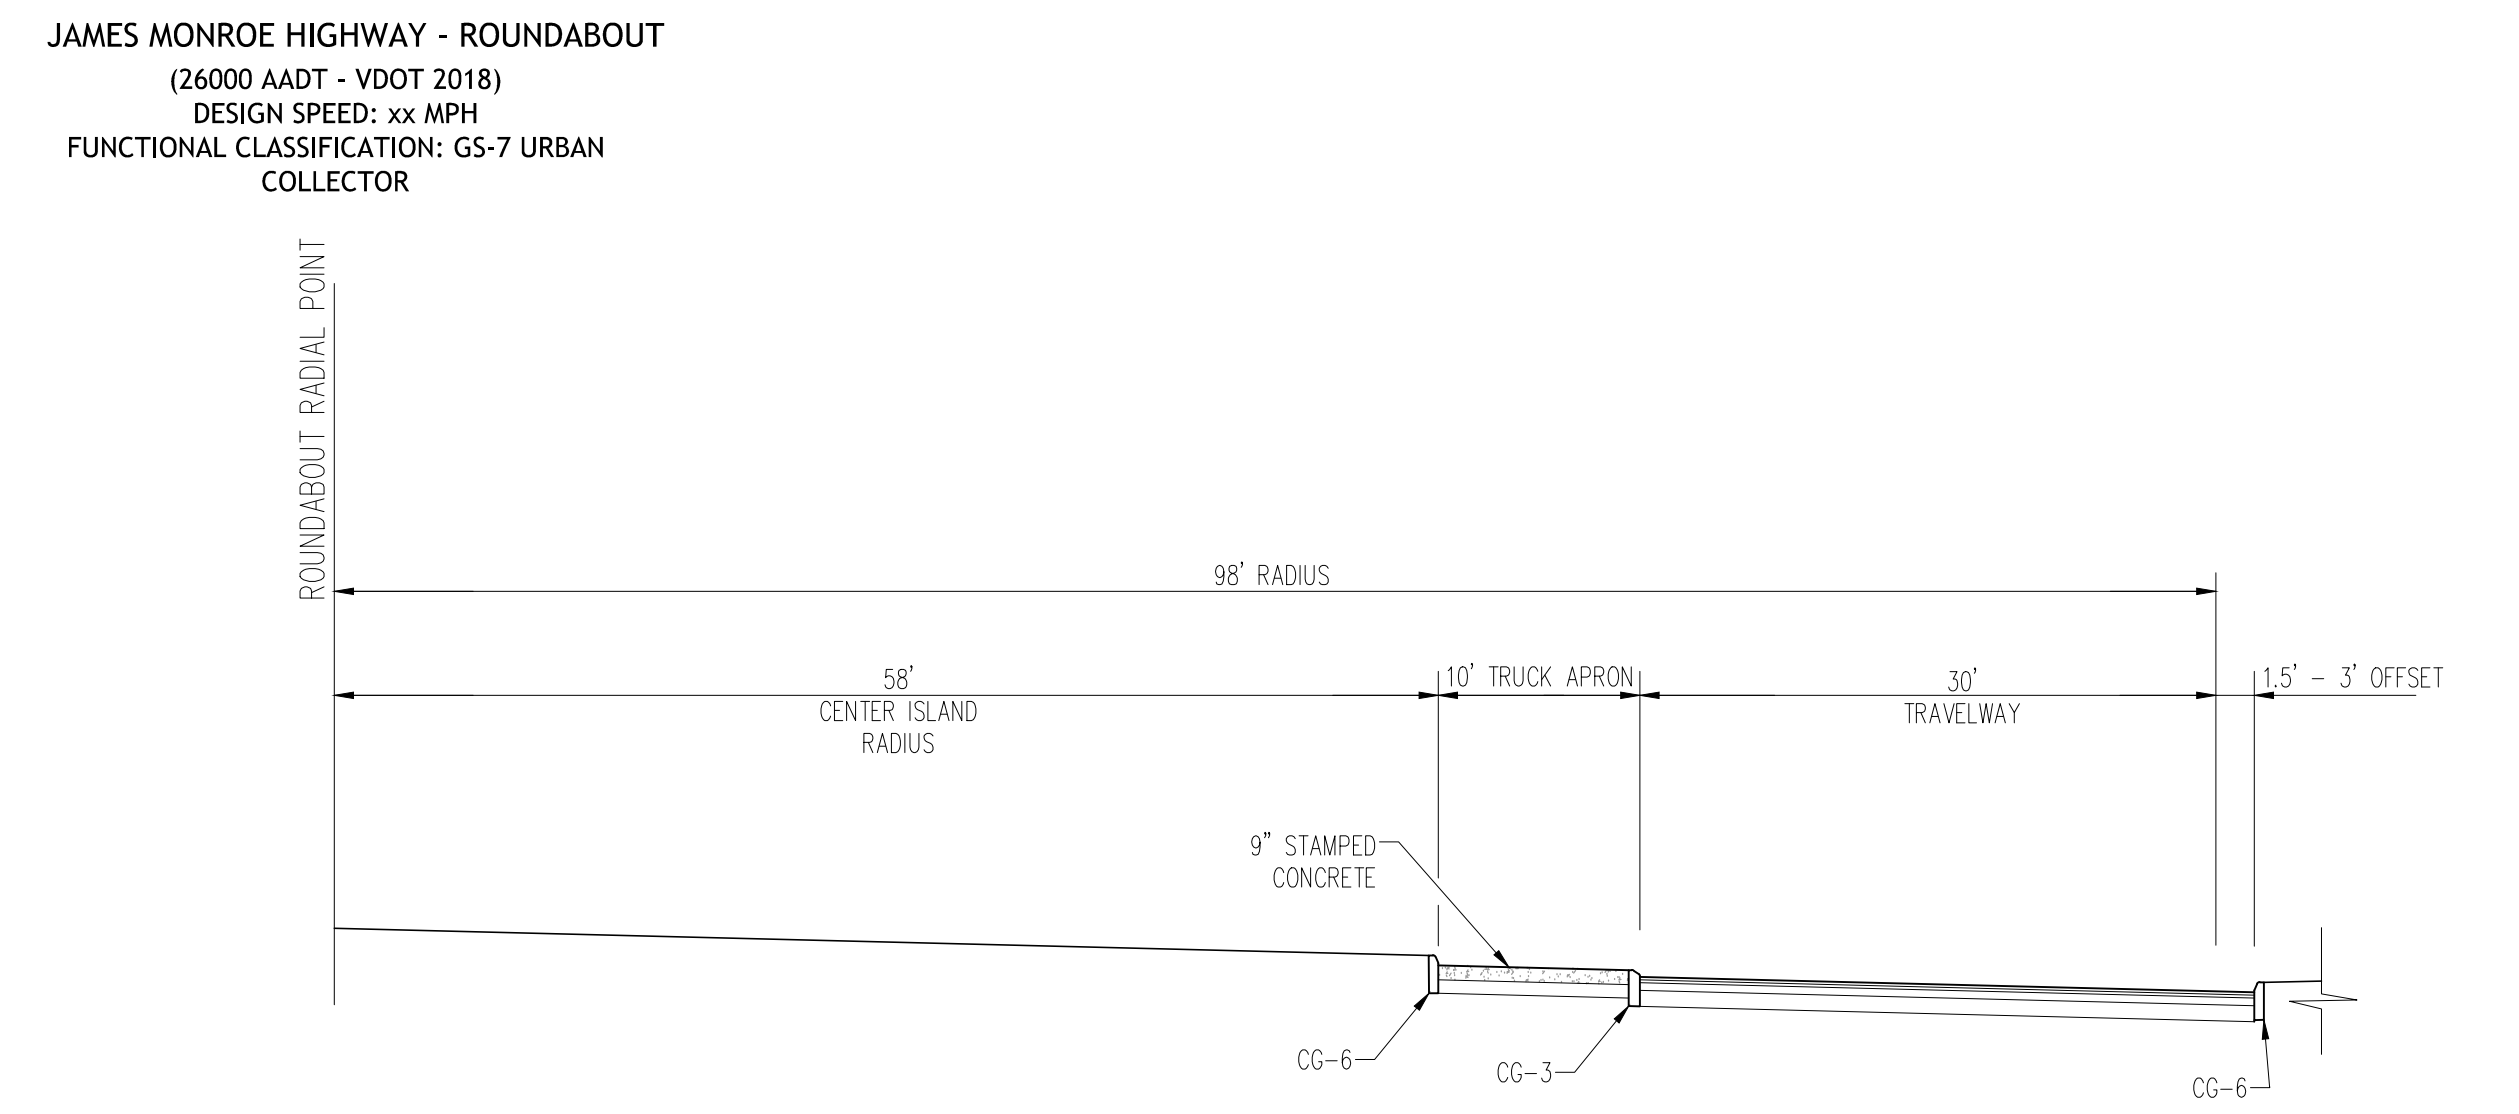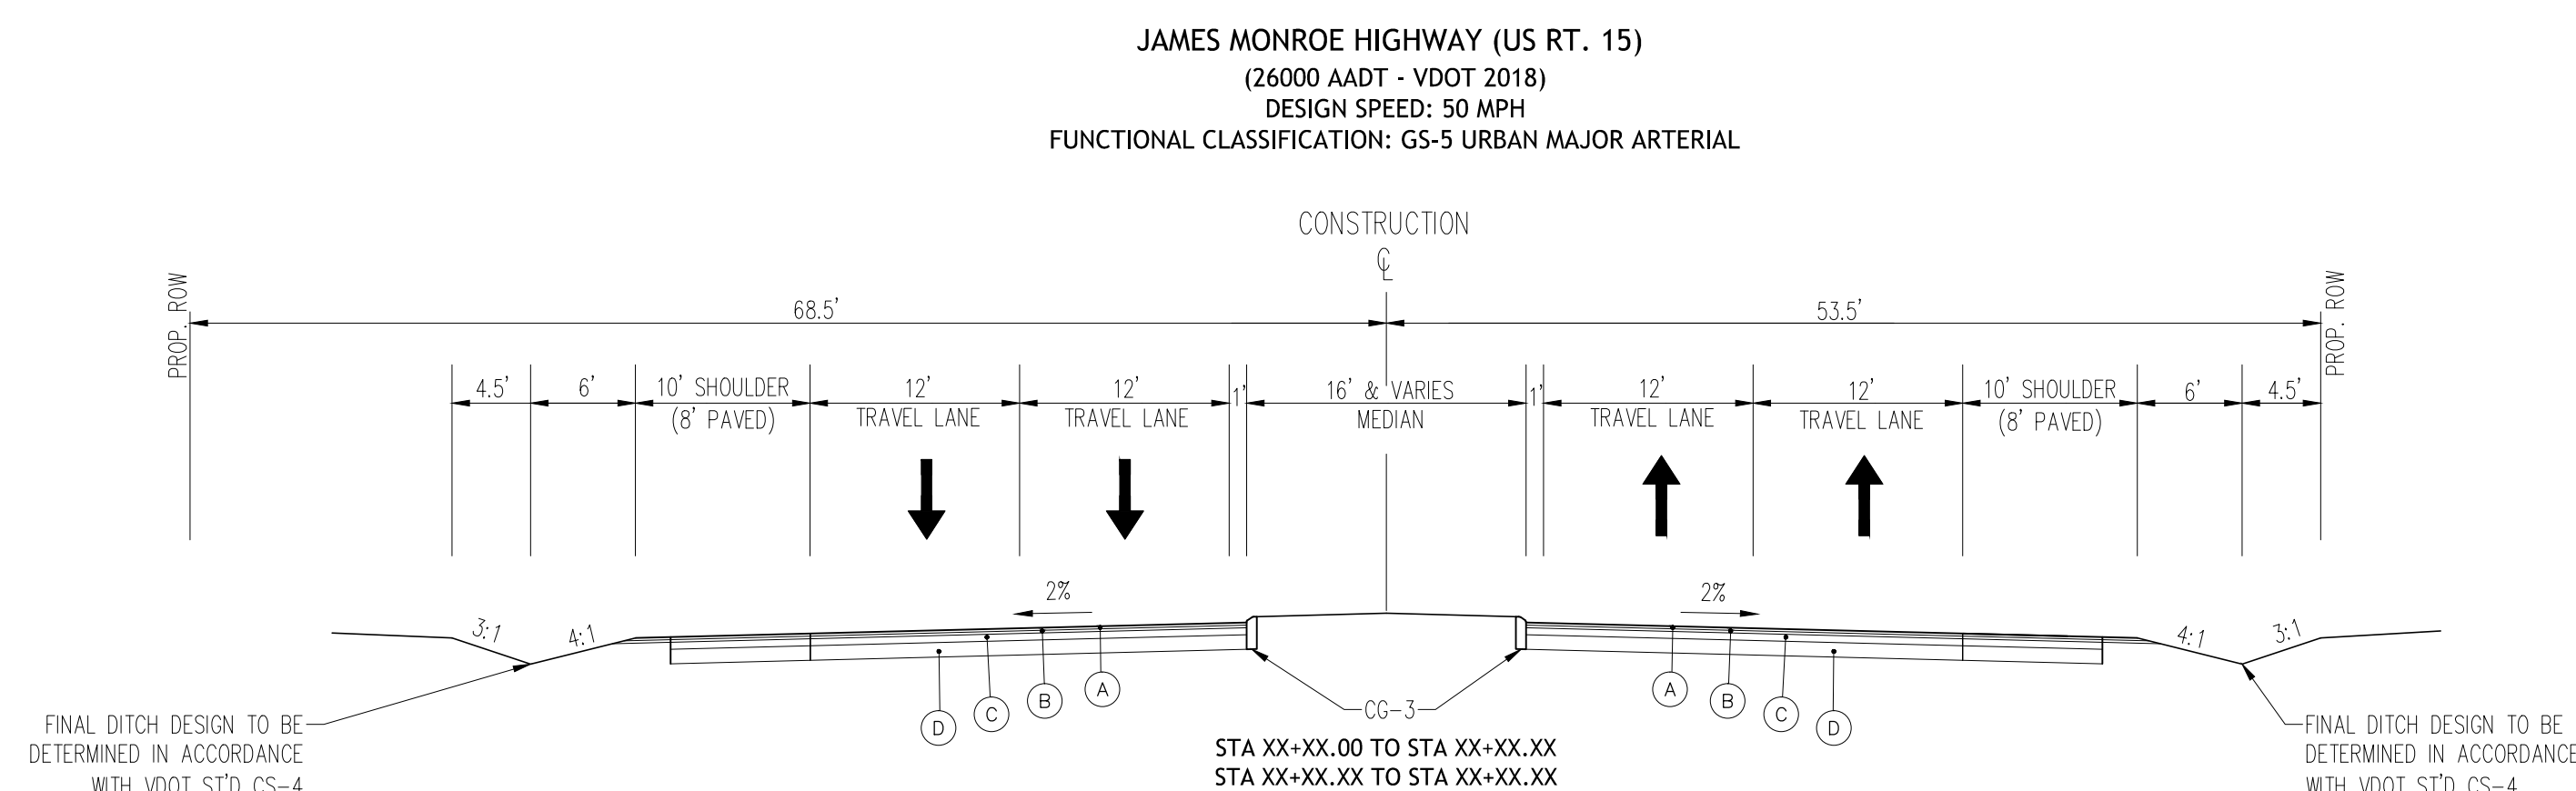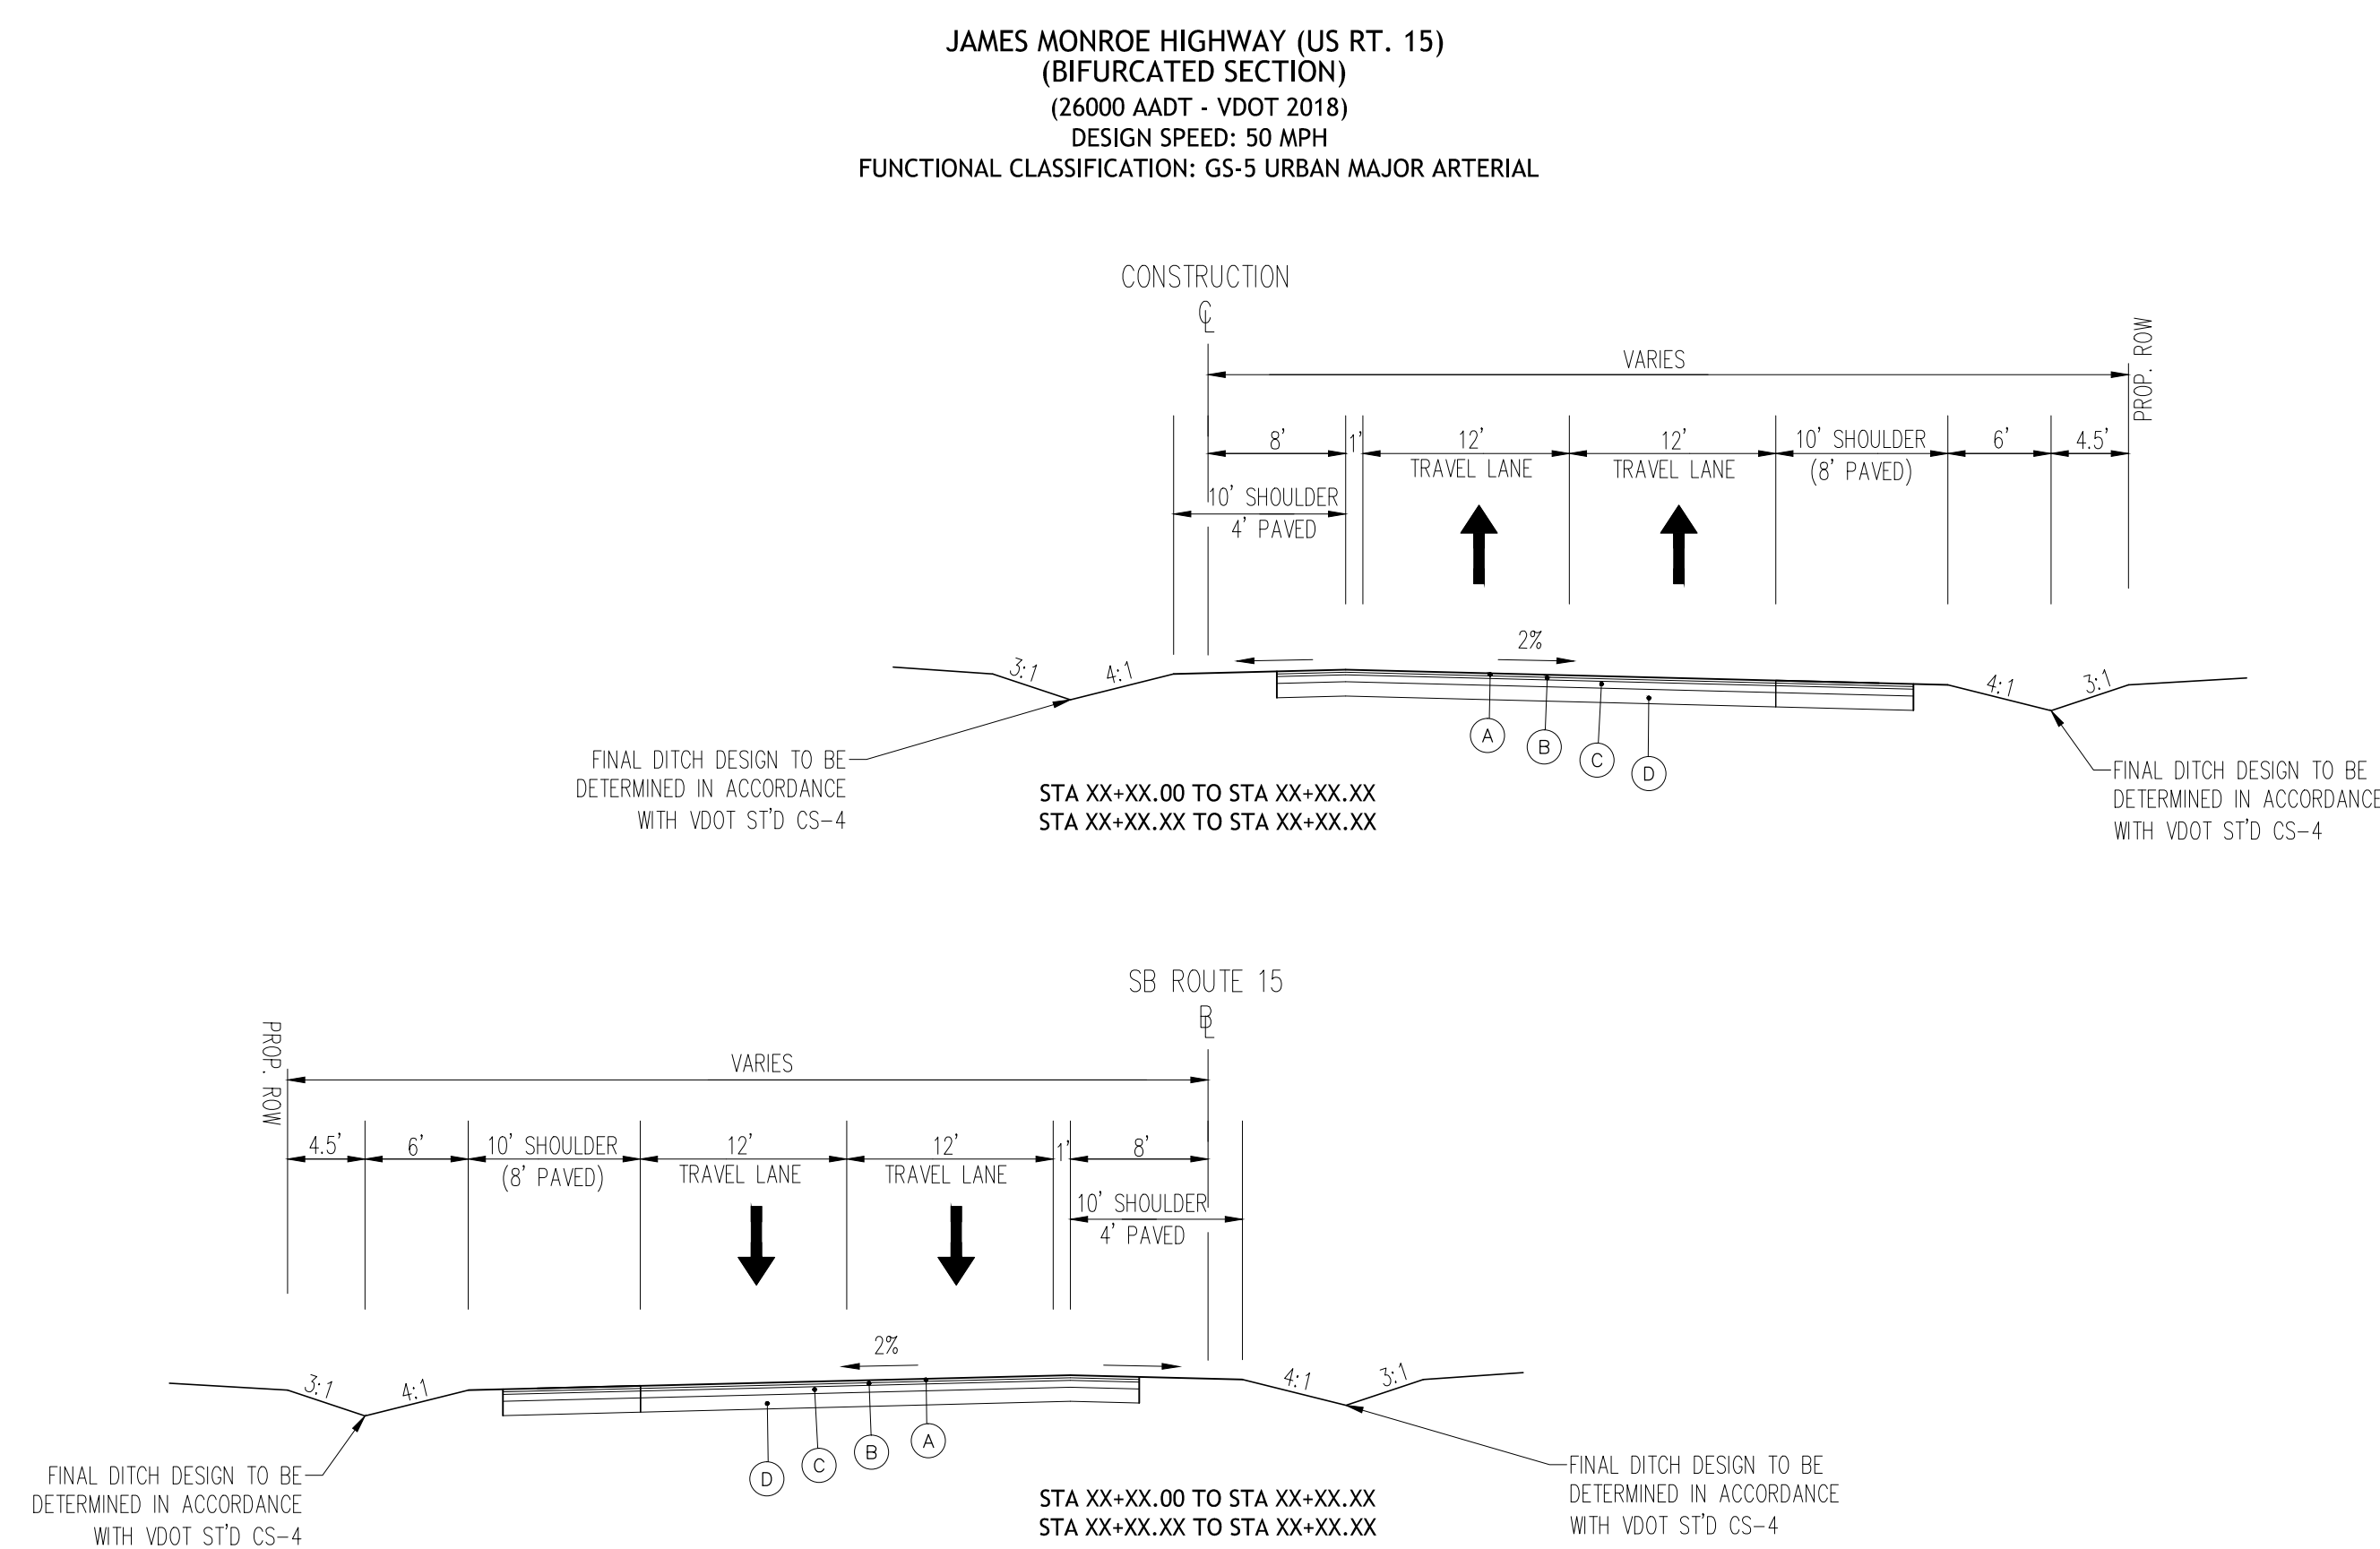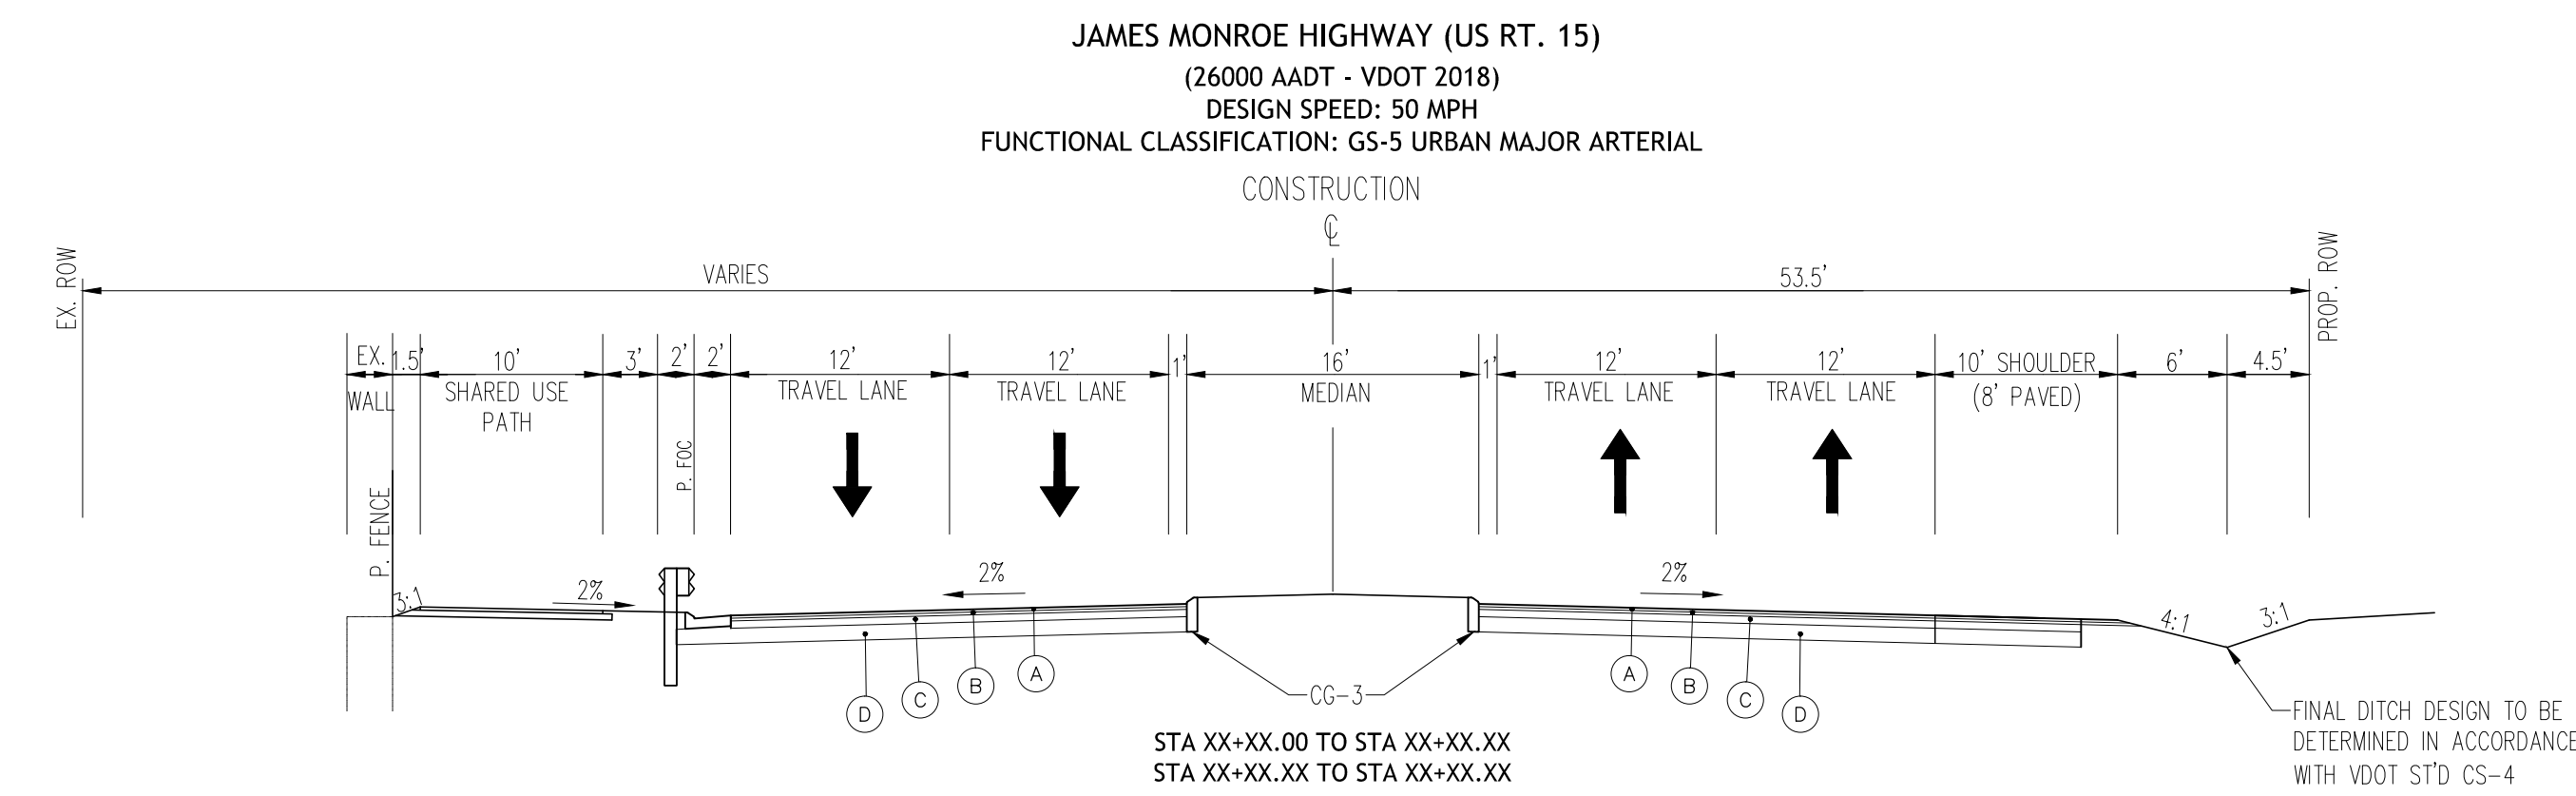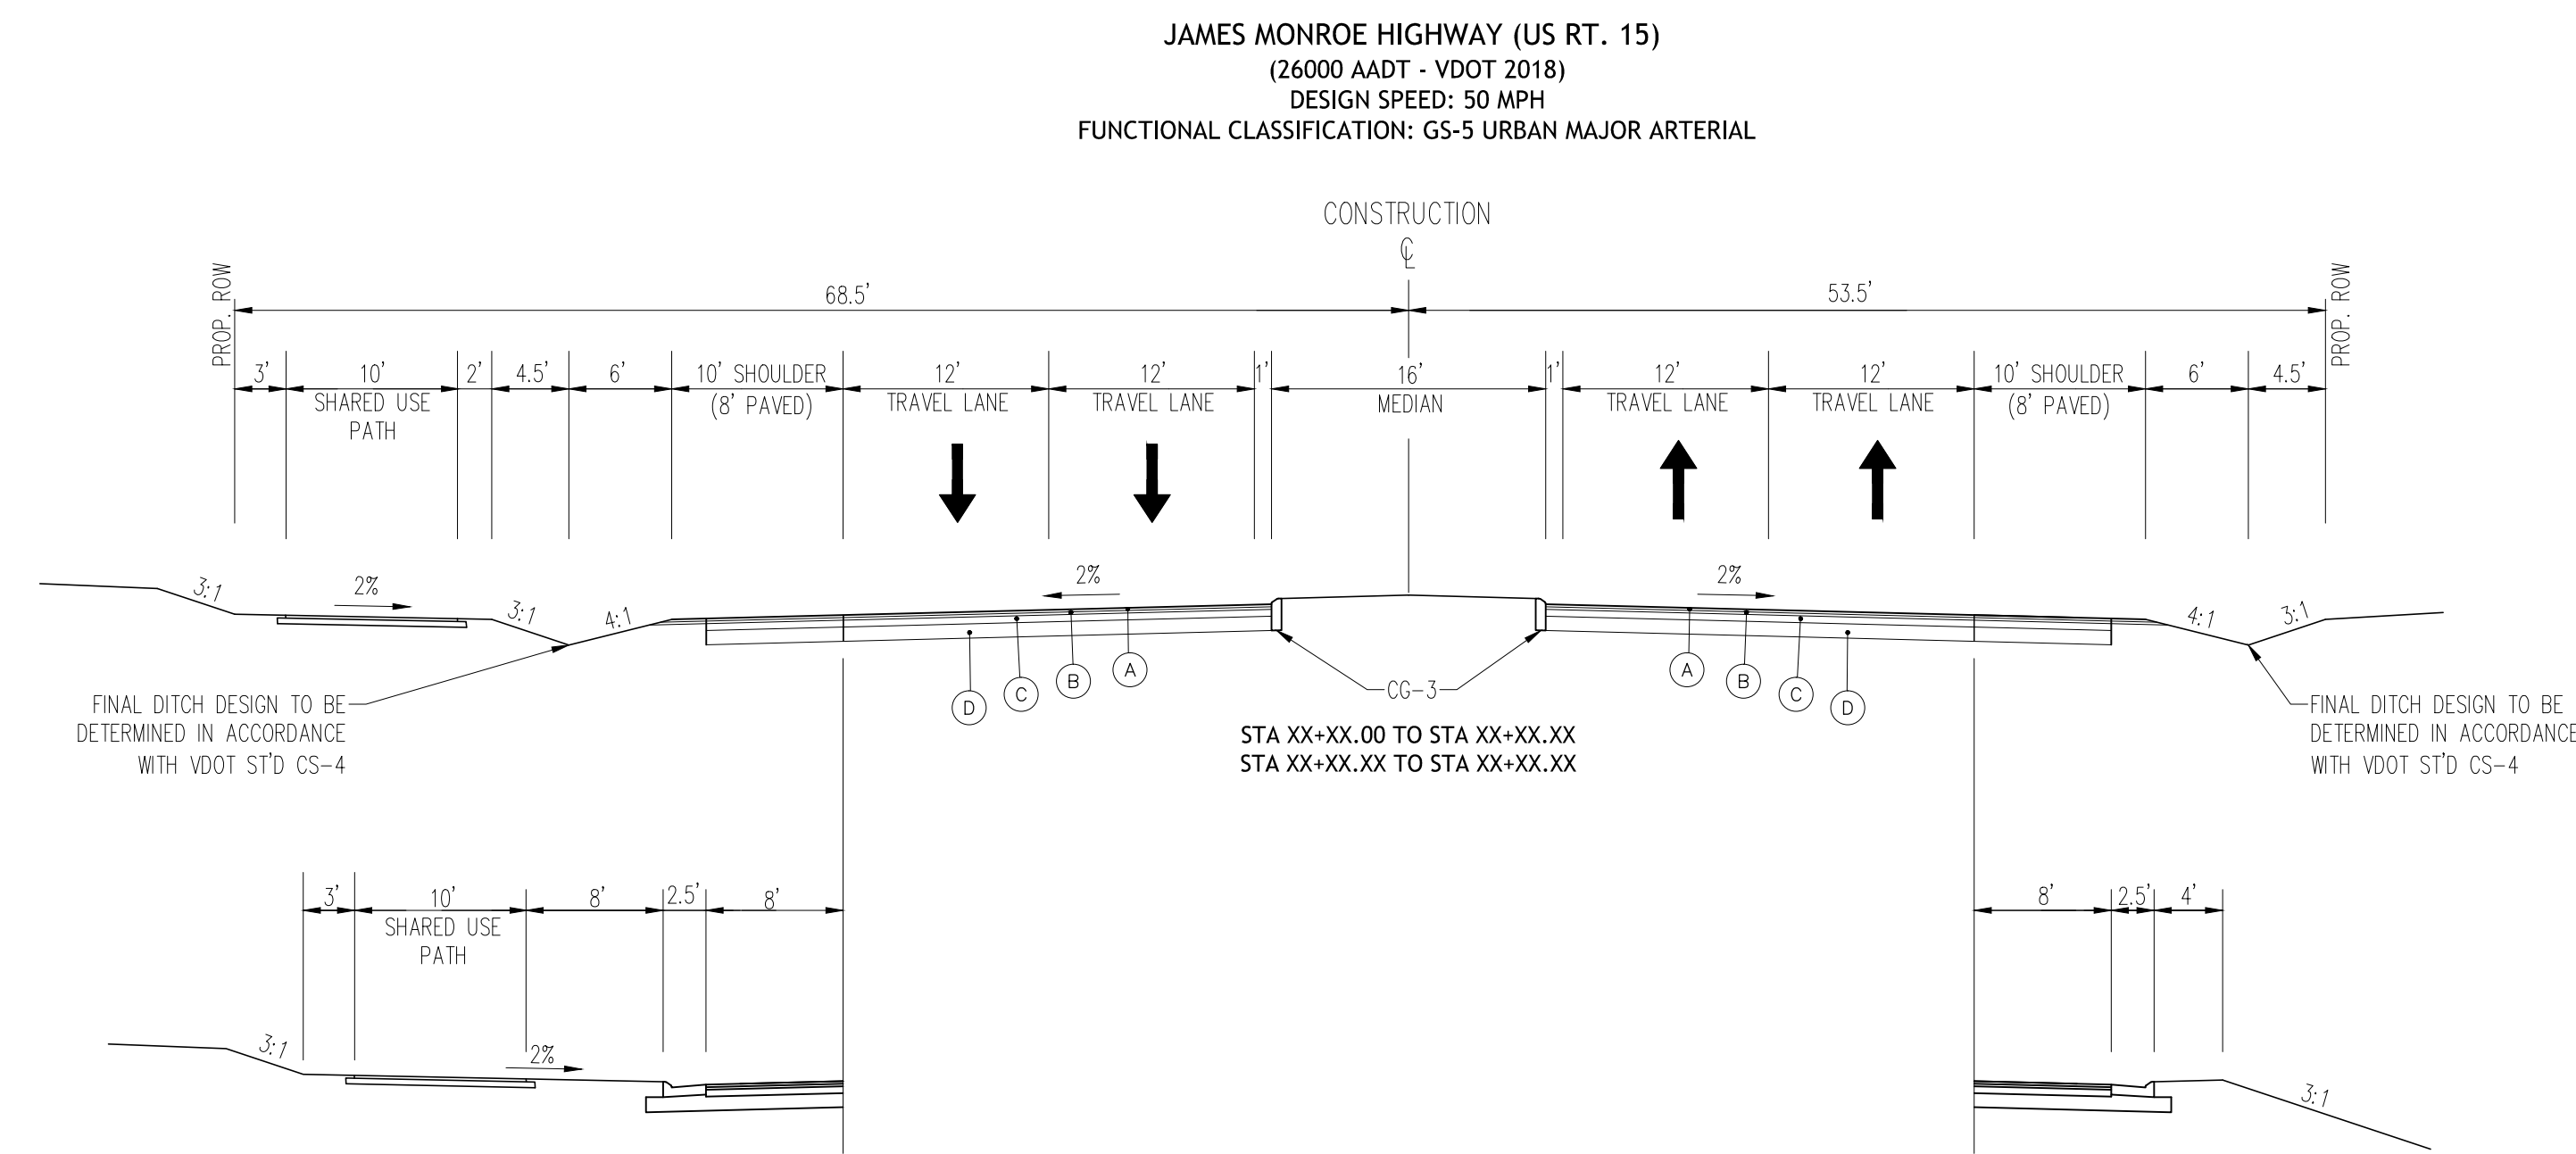


DRAFT

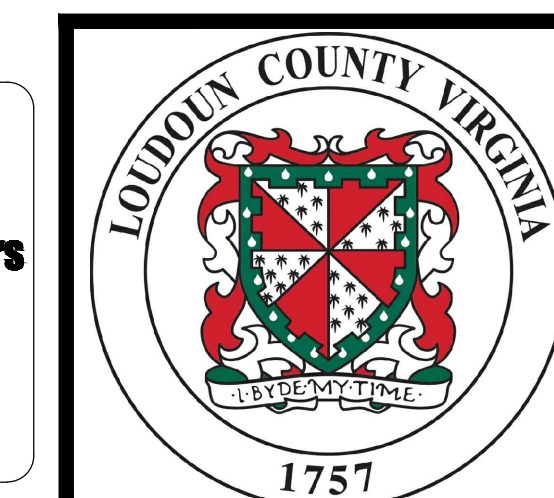



ROUTE 15 WIDENING IMPROVEMENTS
15 % Concept Plan


CATOCTIN DISTRICT
LOUDOUN COUNTY, VIRGINIA

SHEET 2 OF 7



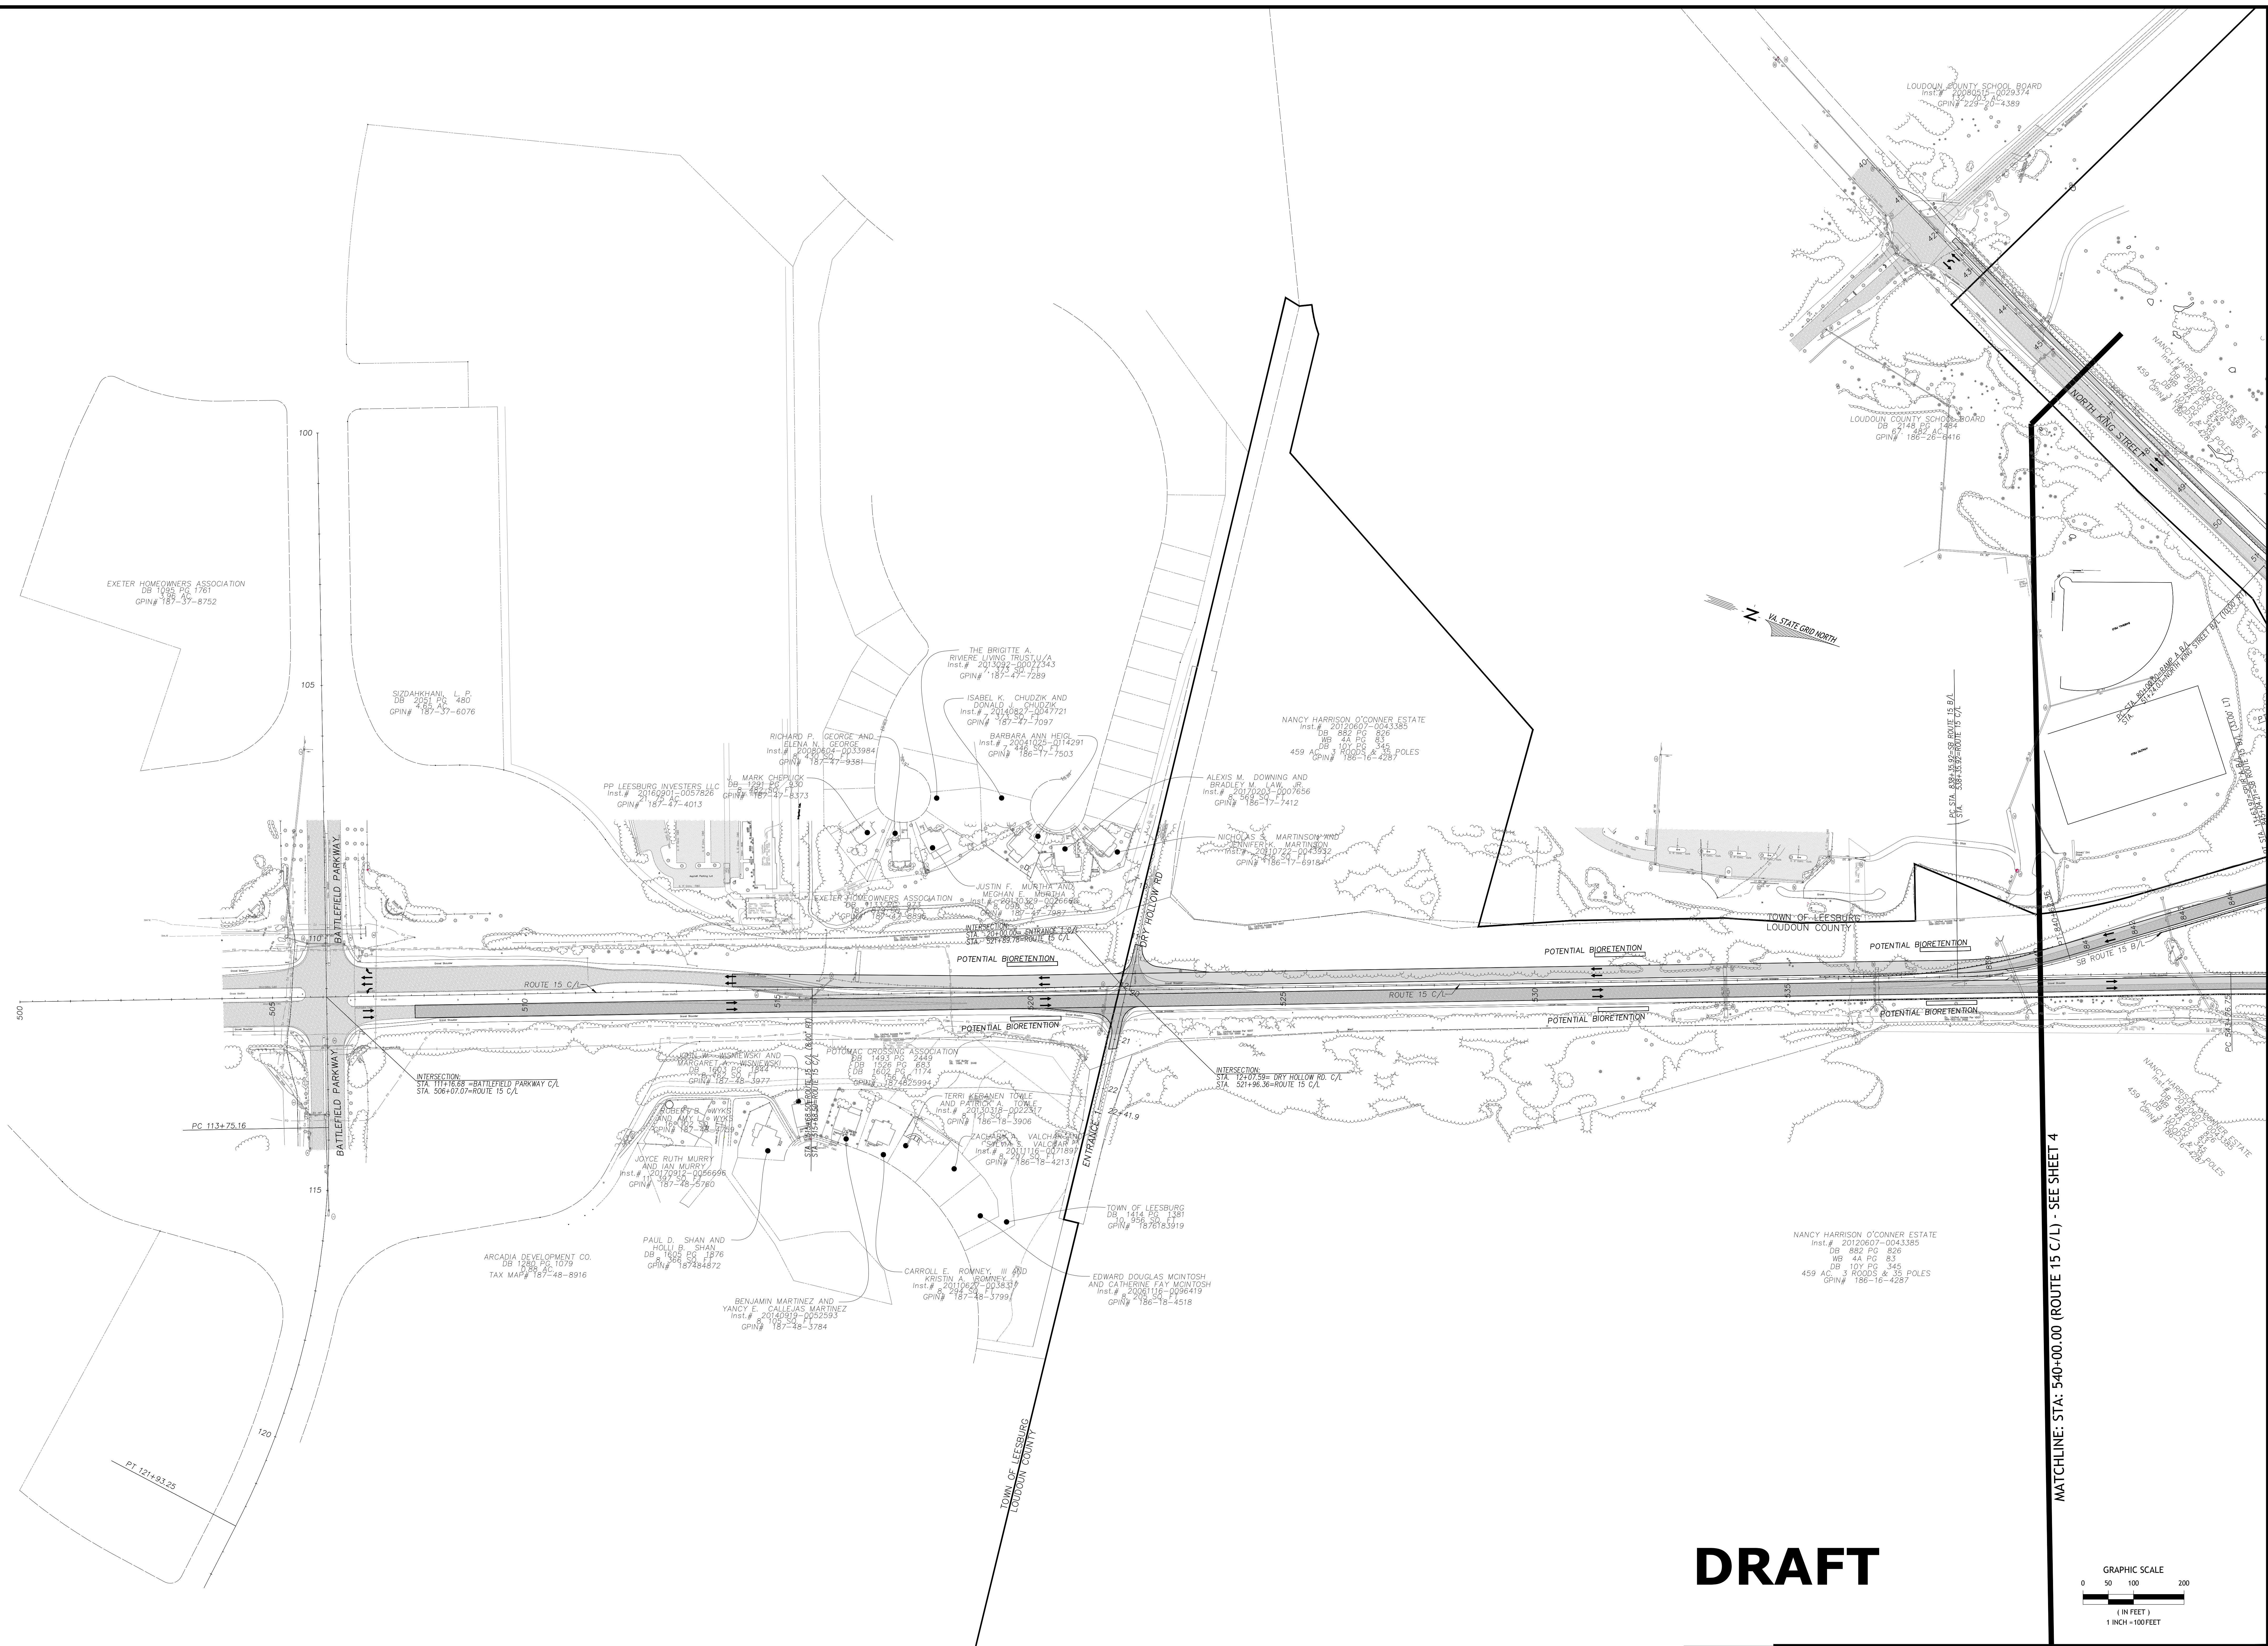


DRAFT

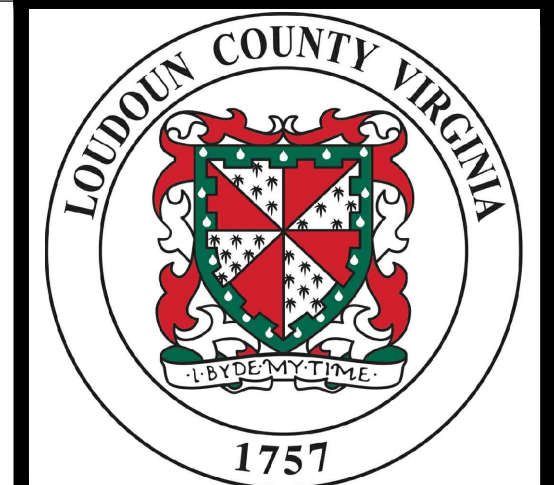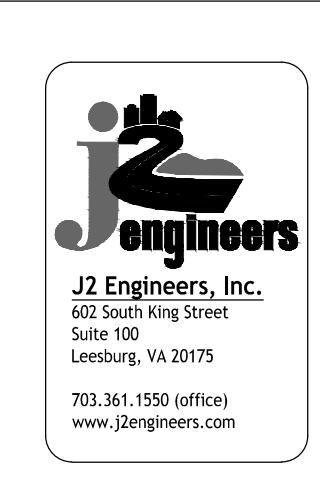

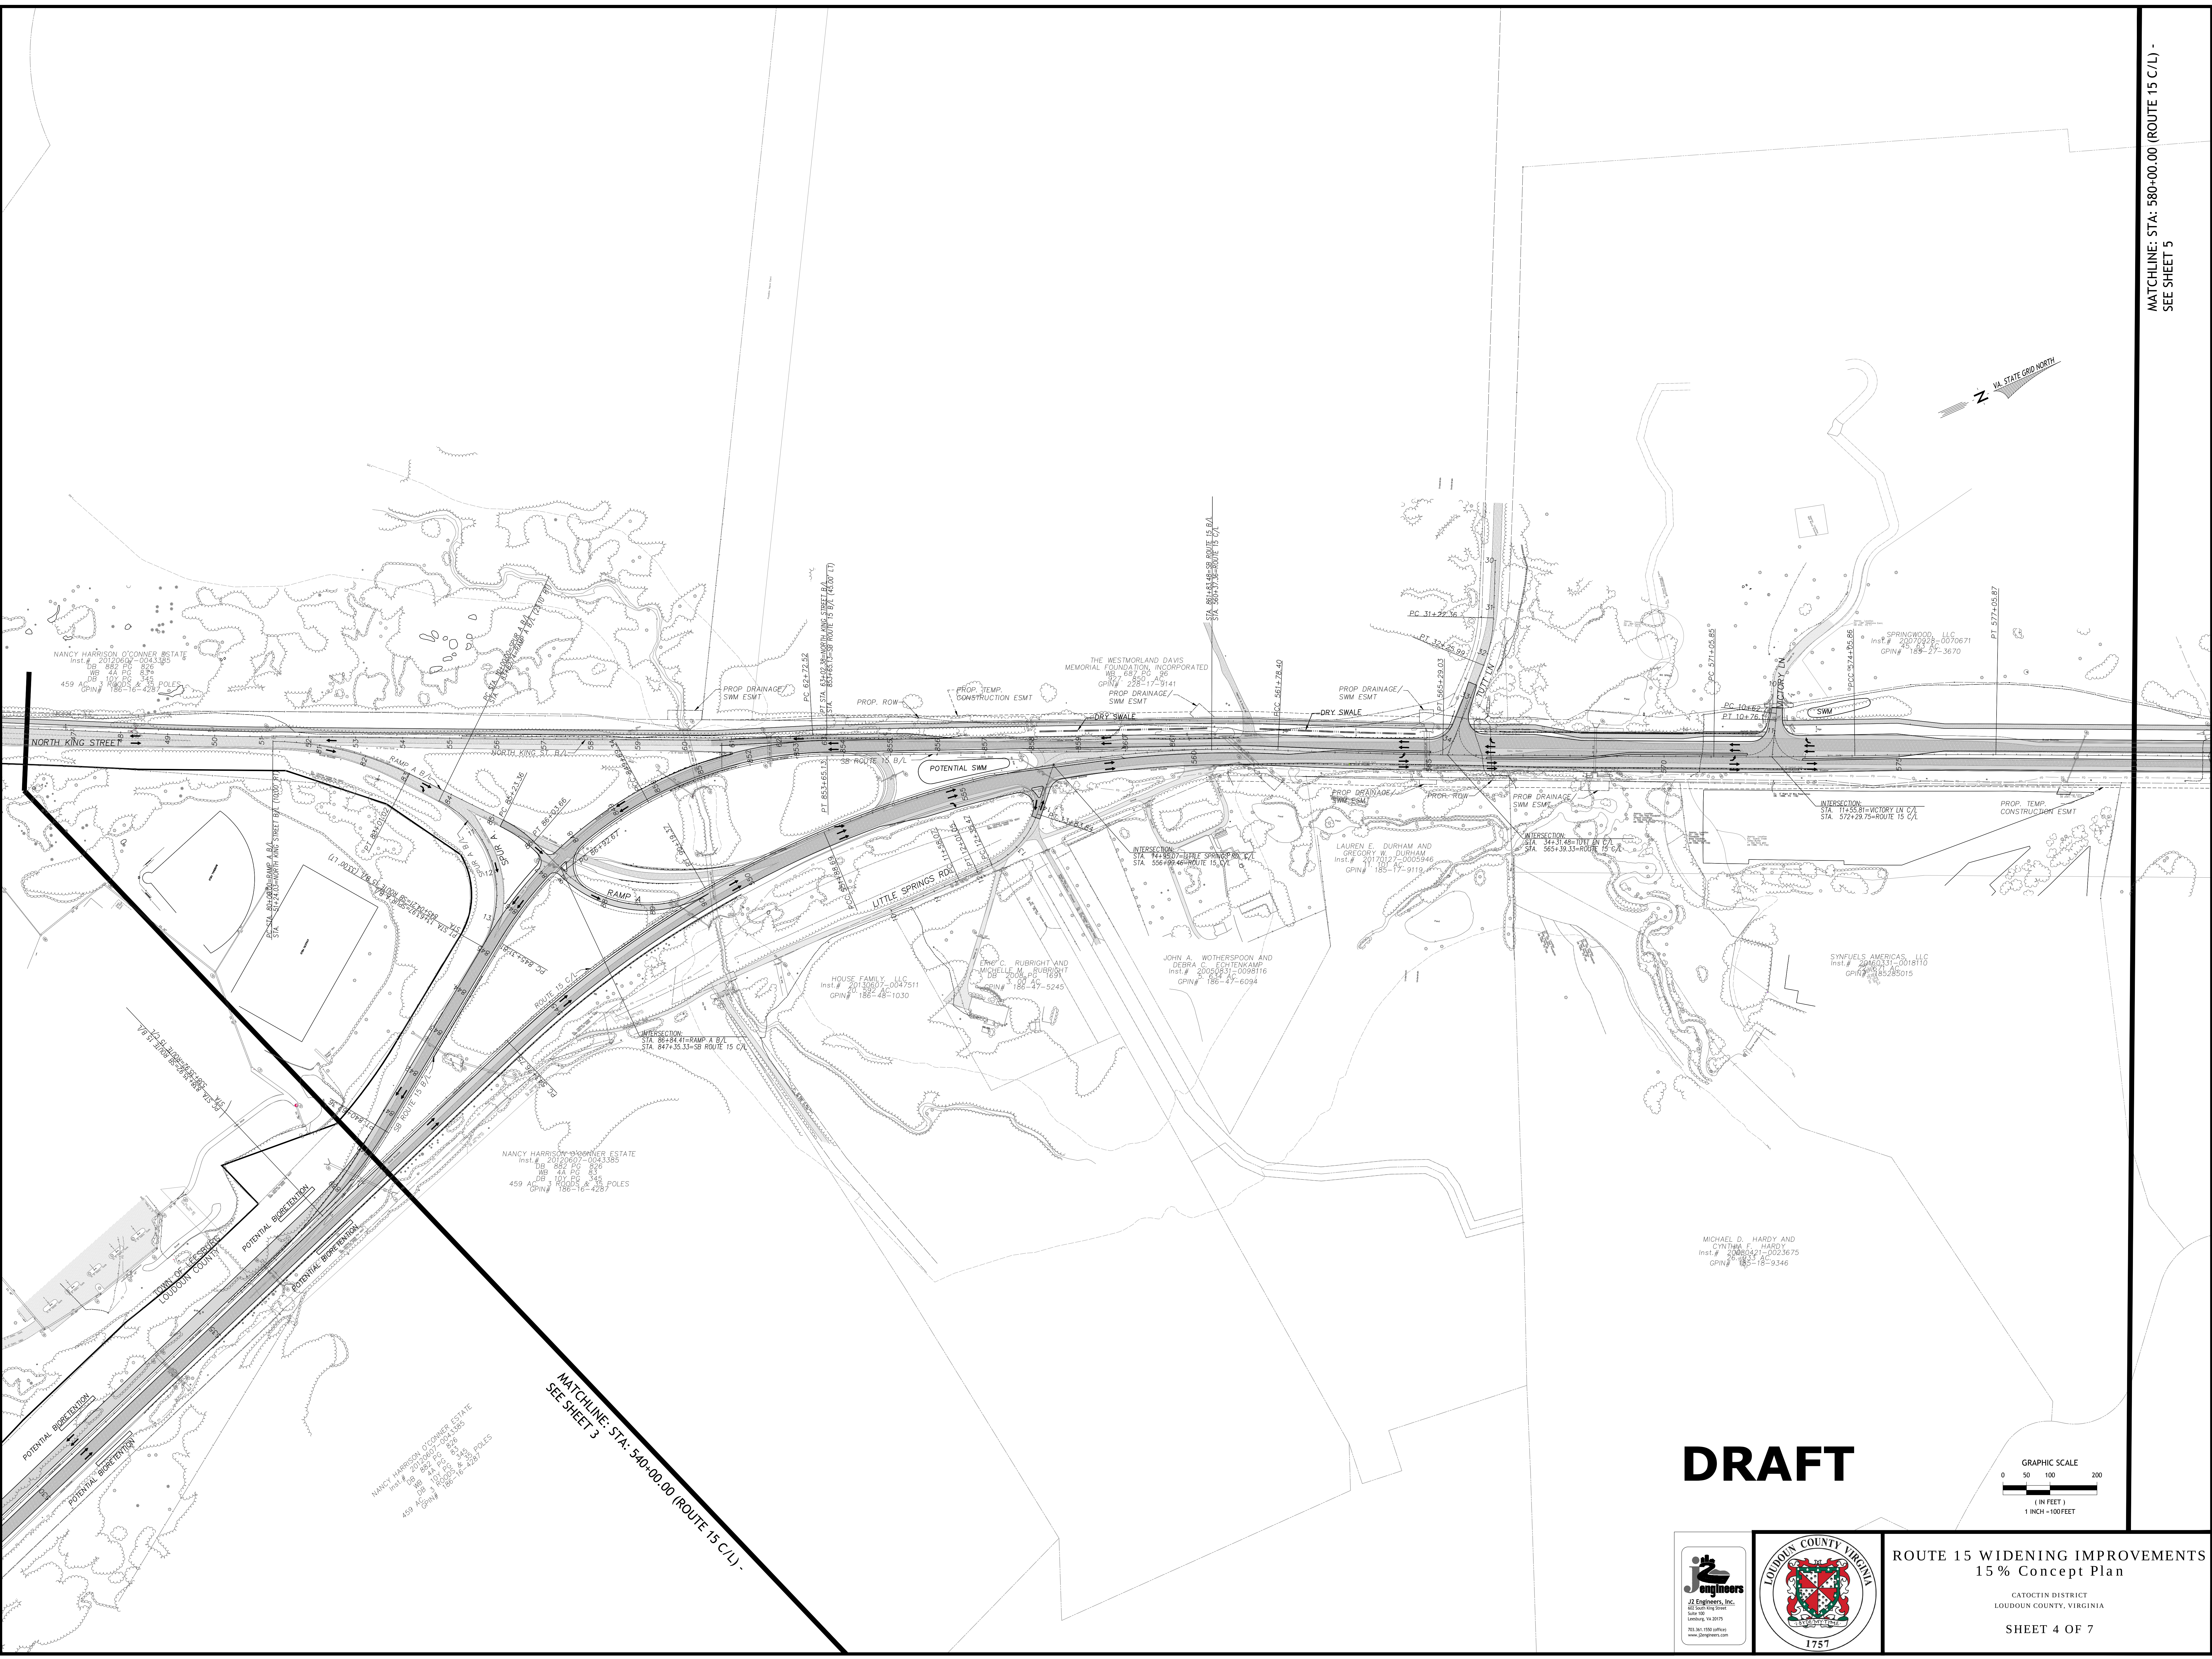

DRAFT

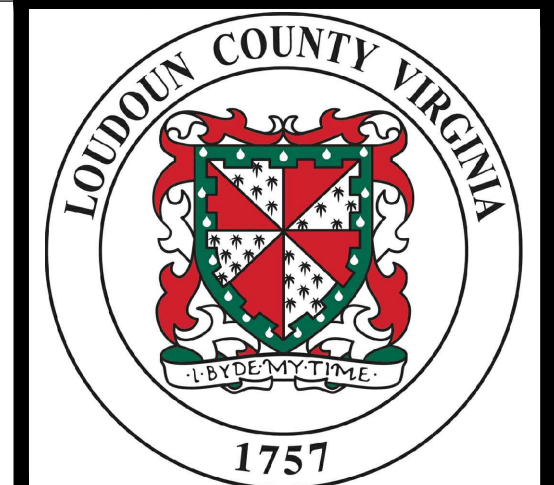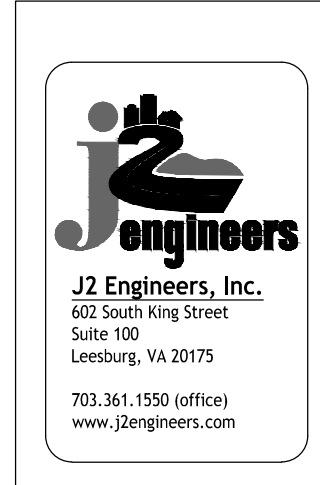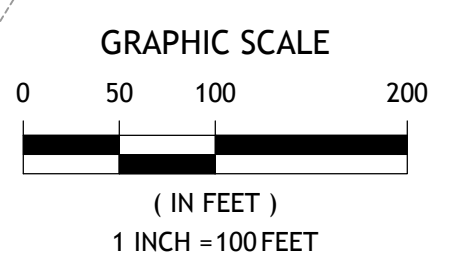

ROUTE 15 WIDENING IMPROVEMENTS
15 % Concept Plan

CATCOTIN DISTRICT
LOUDOUN COUNTY, VIRGINIA



MATCHLINE: STA: 540+00.00 (ROUTE 15 C/L) -
SEE SHEET 3

MATCHLINE: STA: 580+00.00 (ROUTE 15 C/L) -
SEE SHEET 4

MATCHLINE: STA: 620+00.00 (ROUTE 15 C/L) -
SEE SHEET 6

VA. STATE GRID NORTH

DRAFT

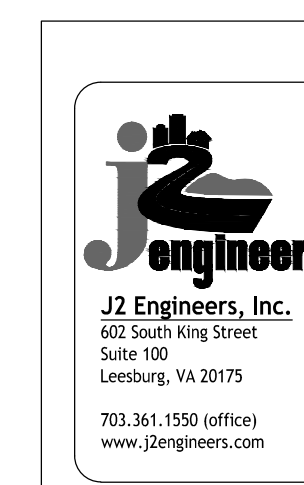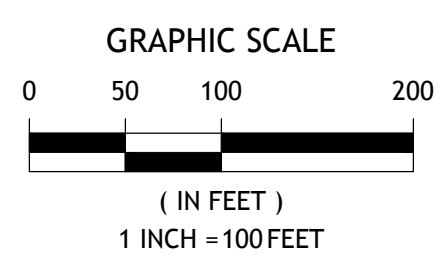



ROUTE 15 WIDENING IMPROVEMENTS
15 % Concept Plan

CATOCTIN DISTRICT
LOUDOUN COUNTY, VIRGINIA


SHEET 5 OF 7

MATCHLINE: STA: 620+00.00 (ROUTE 15 C/L) -
SEE SHEET 5

MATCHLINE: STA: 660+00.00 (ROUTE 15 C/L) -
SEE SHEET 7

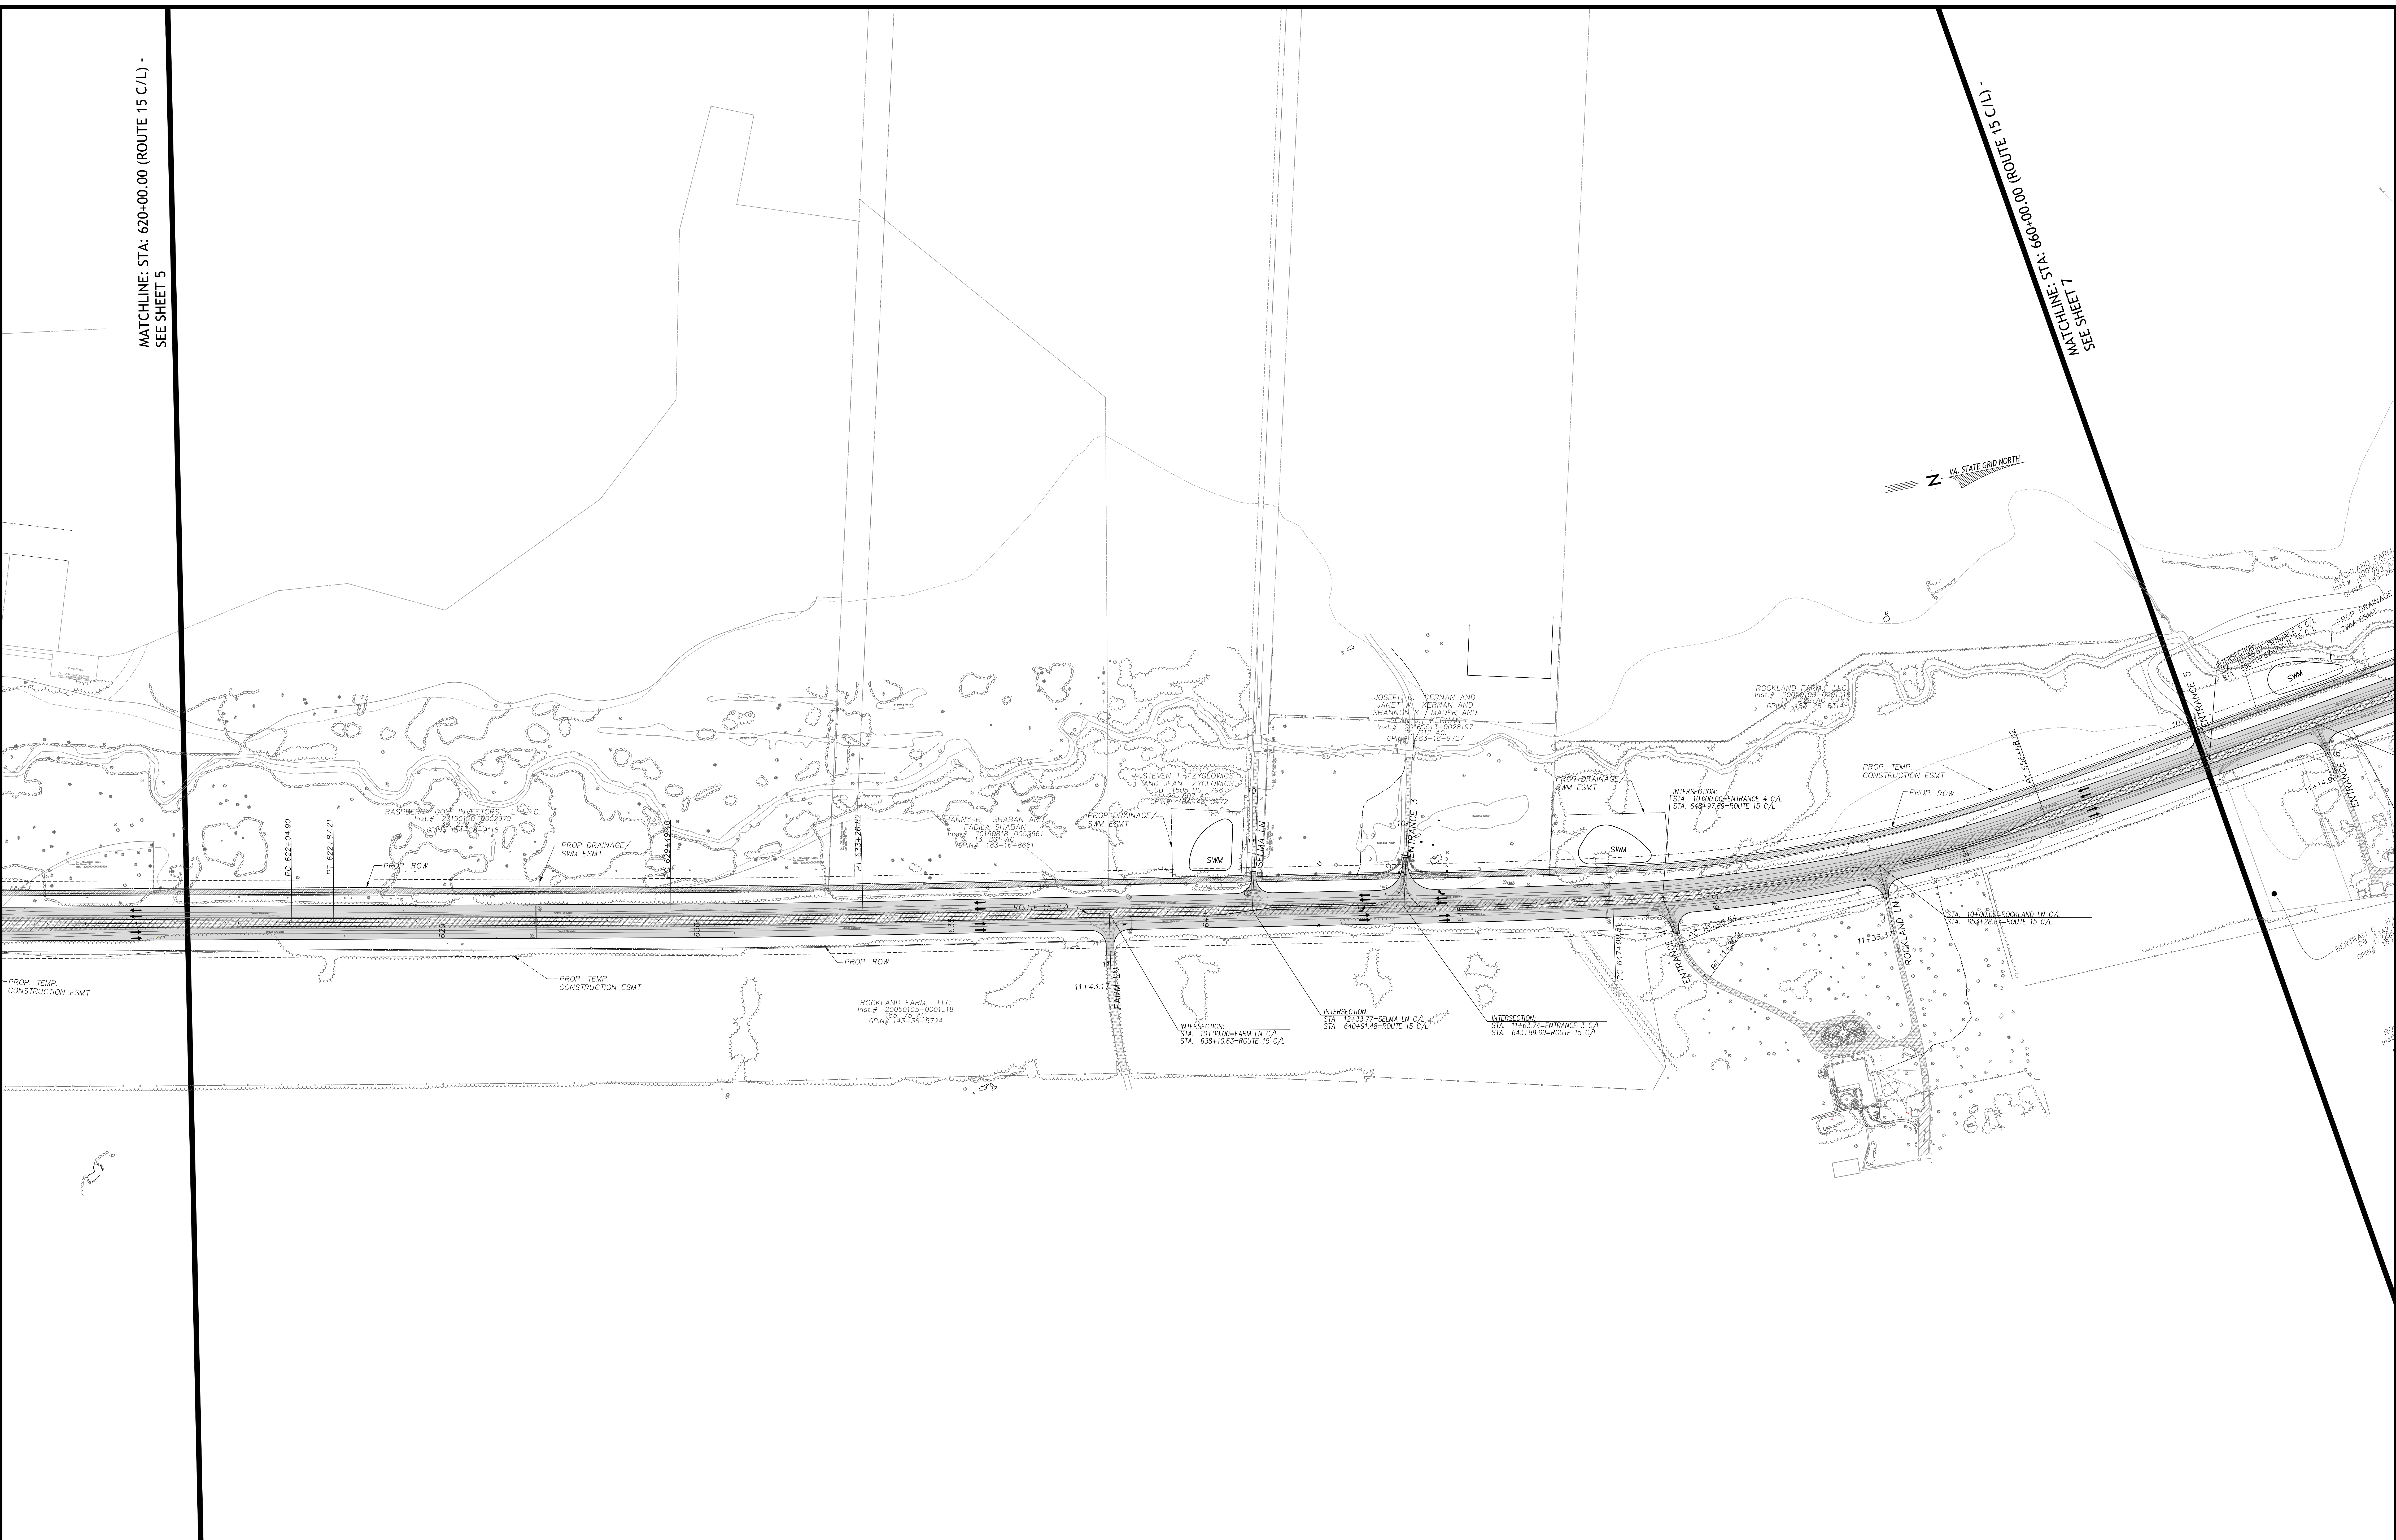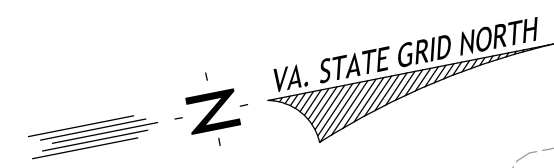

DRAFT

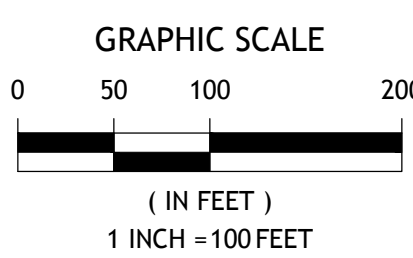



ROUTE 15 WIDENING IMPROVEMENTS
15 % Concept Plan

CATOCTIN DISTRICT
LOUDOUN COUNTY, VIRGINIA

MATCHLINE: STA: 660+00.00 (ROUTE 15 C/L) -
SEE SHEET 6

VA STATE GRID NORTH

DRAFT

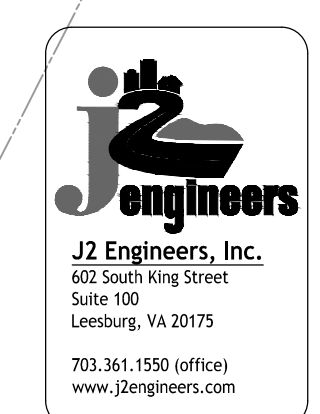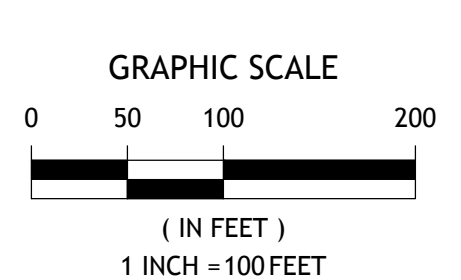

ROUTE 15 WIDENING IMPROVEMENTS
15% Concept Plan

CATOCTIN DISTRICT
LOUDOUN COUNTY, VIRGINIA

SHEET 7 OF 7

