


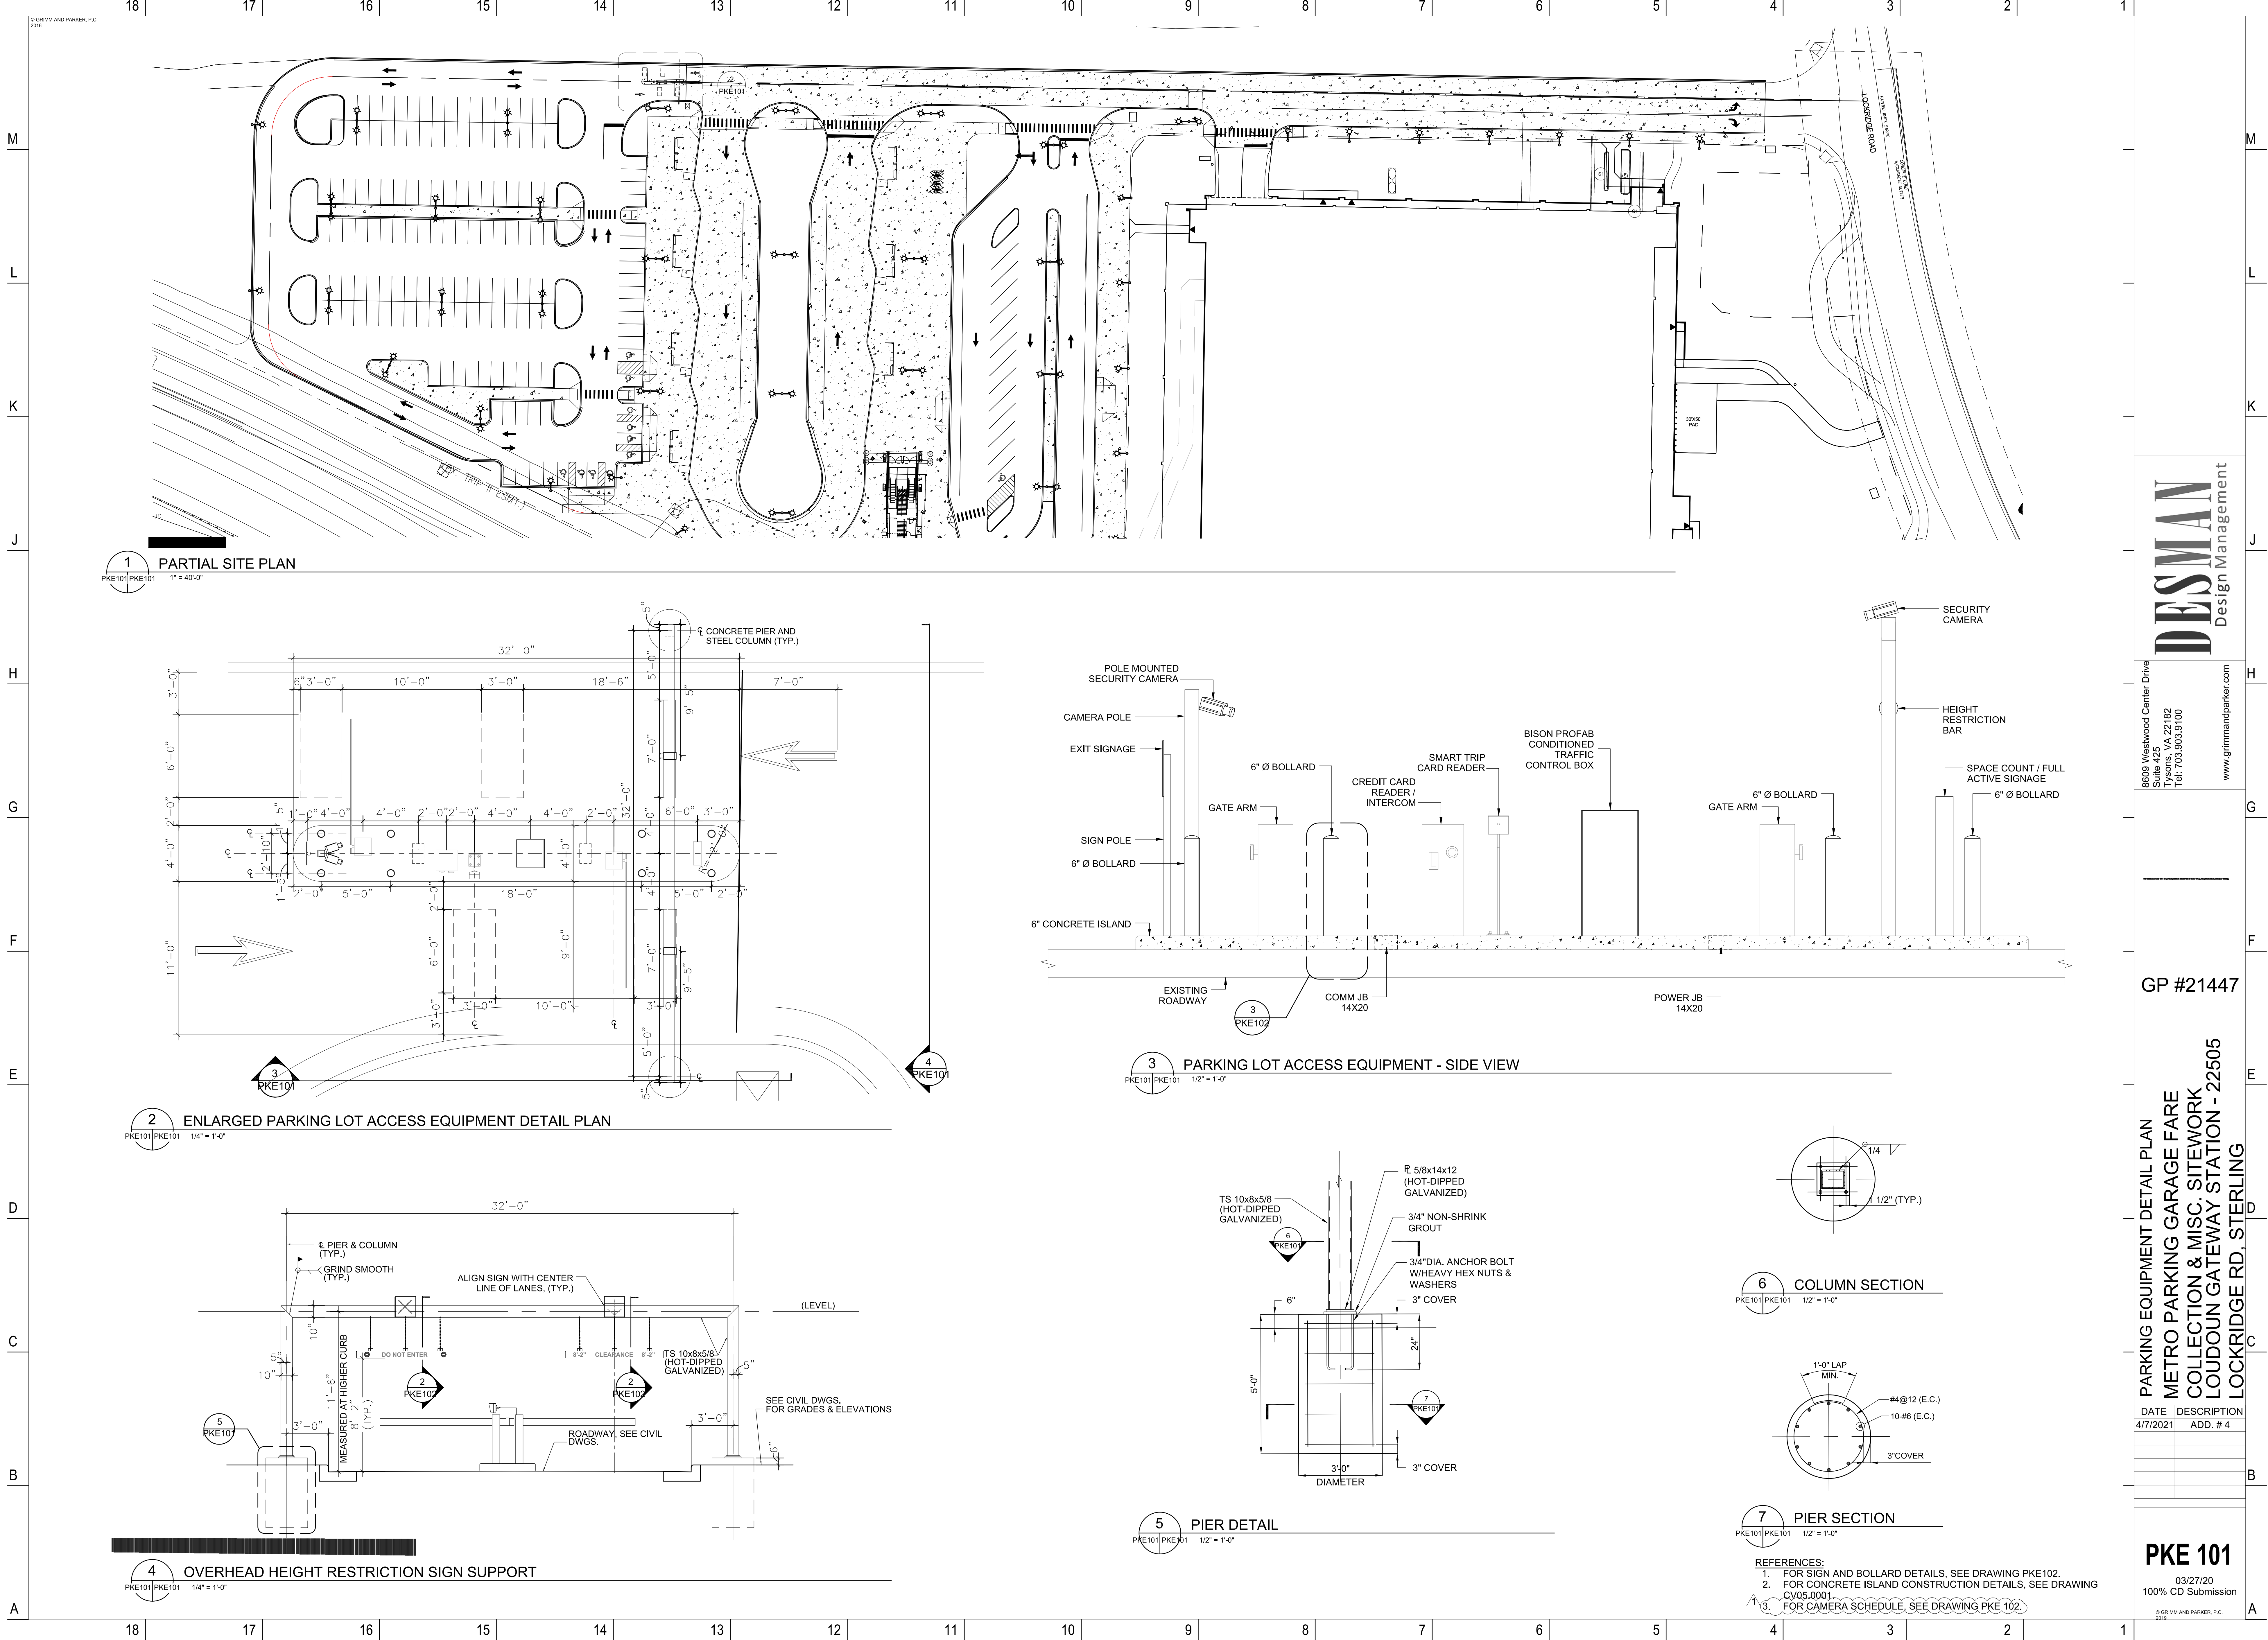

DESIGN

Design Management

8605 Westwood Center Drive
Suite 425
Dallas, TX 75241
Tel: 703.903.9100
www.grimmandparker.com

GP #21447

PARKING EQUIPMENT DETAIL PLAN
METRO PARKING GARAGE FARE
COLLECTION & MISC. SITEWORK
LOU DON GATEWAY STATION - 22505
LOCKRIDGE RD, STERLING

DATE	DESCRIPTION
4/7/2021	ADD. # 4

PKE 101

03/27/20
100% CD Submission

© GRIMM AND PARKER, P.C.
2019