



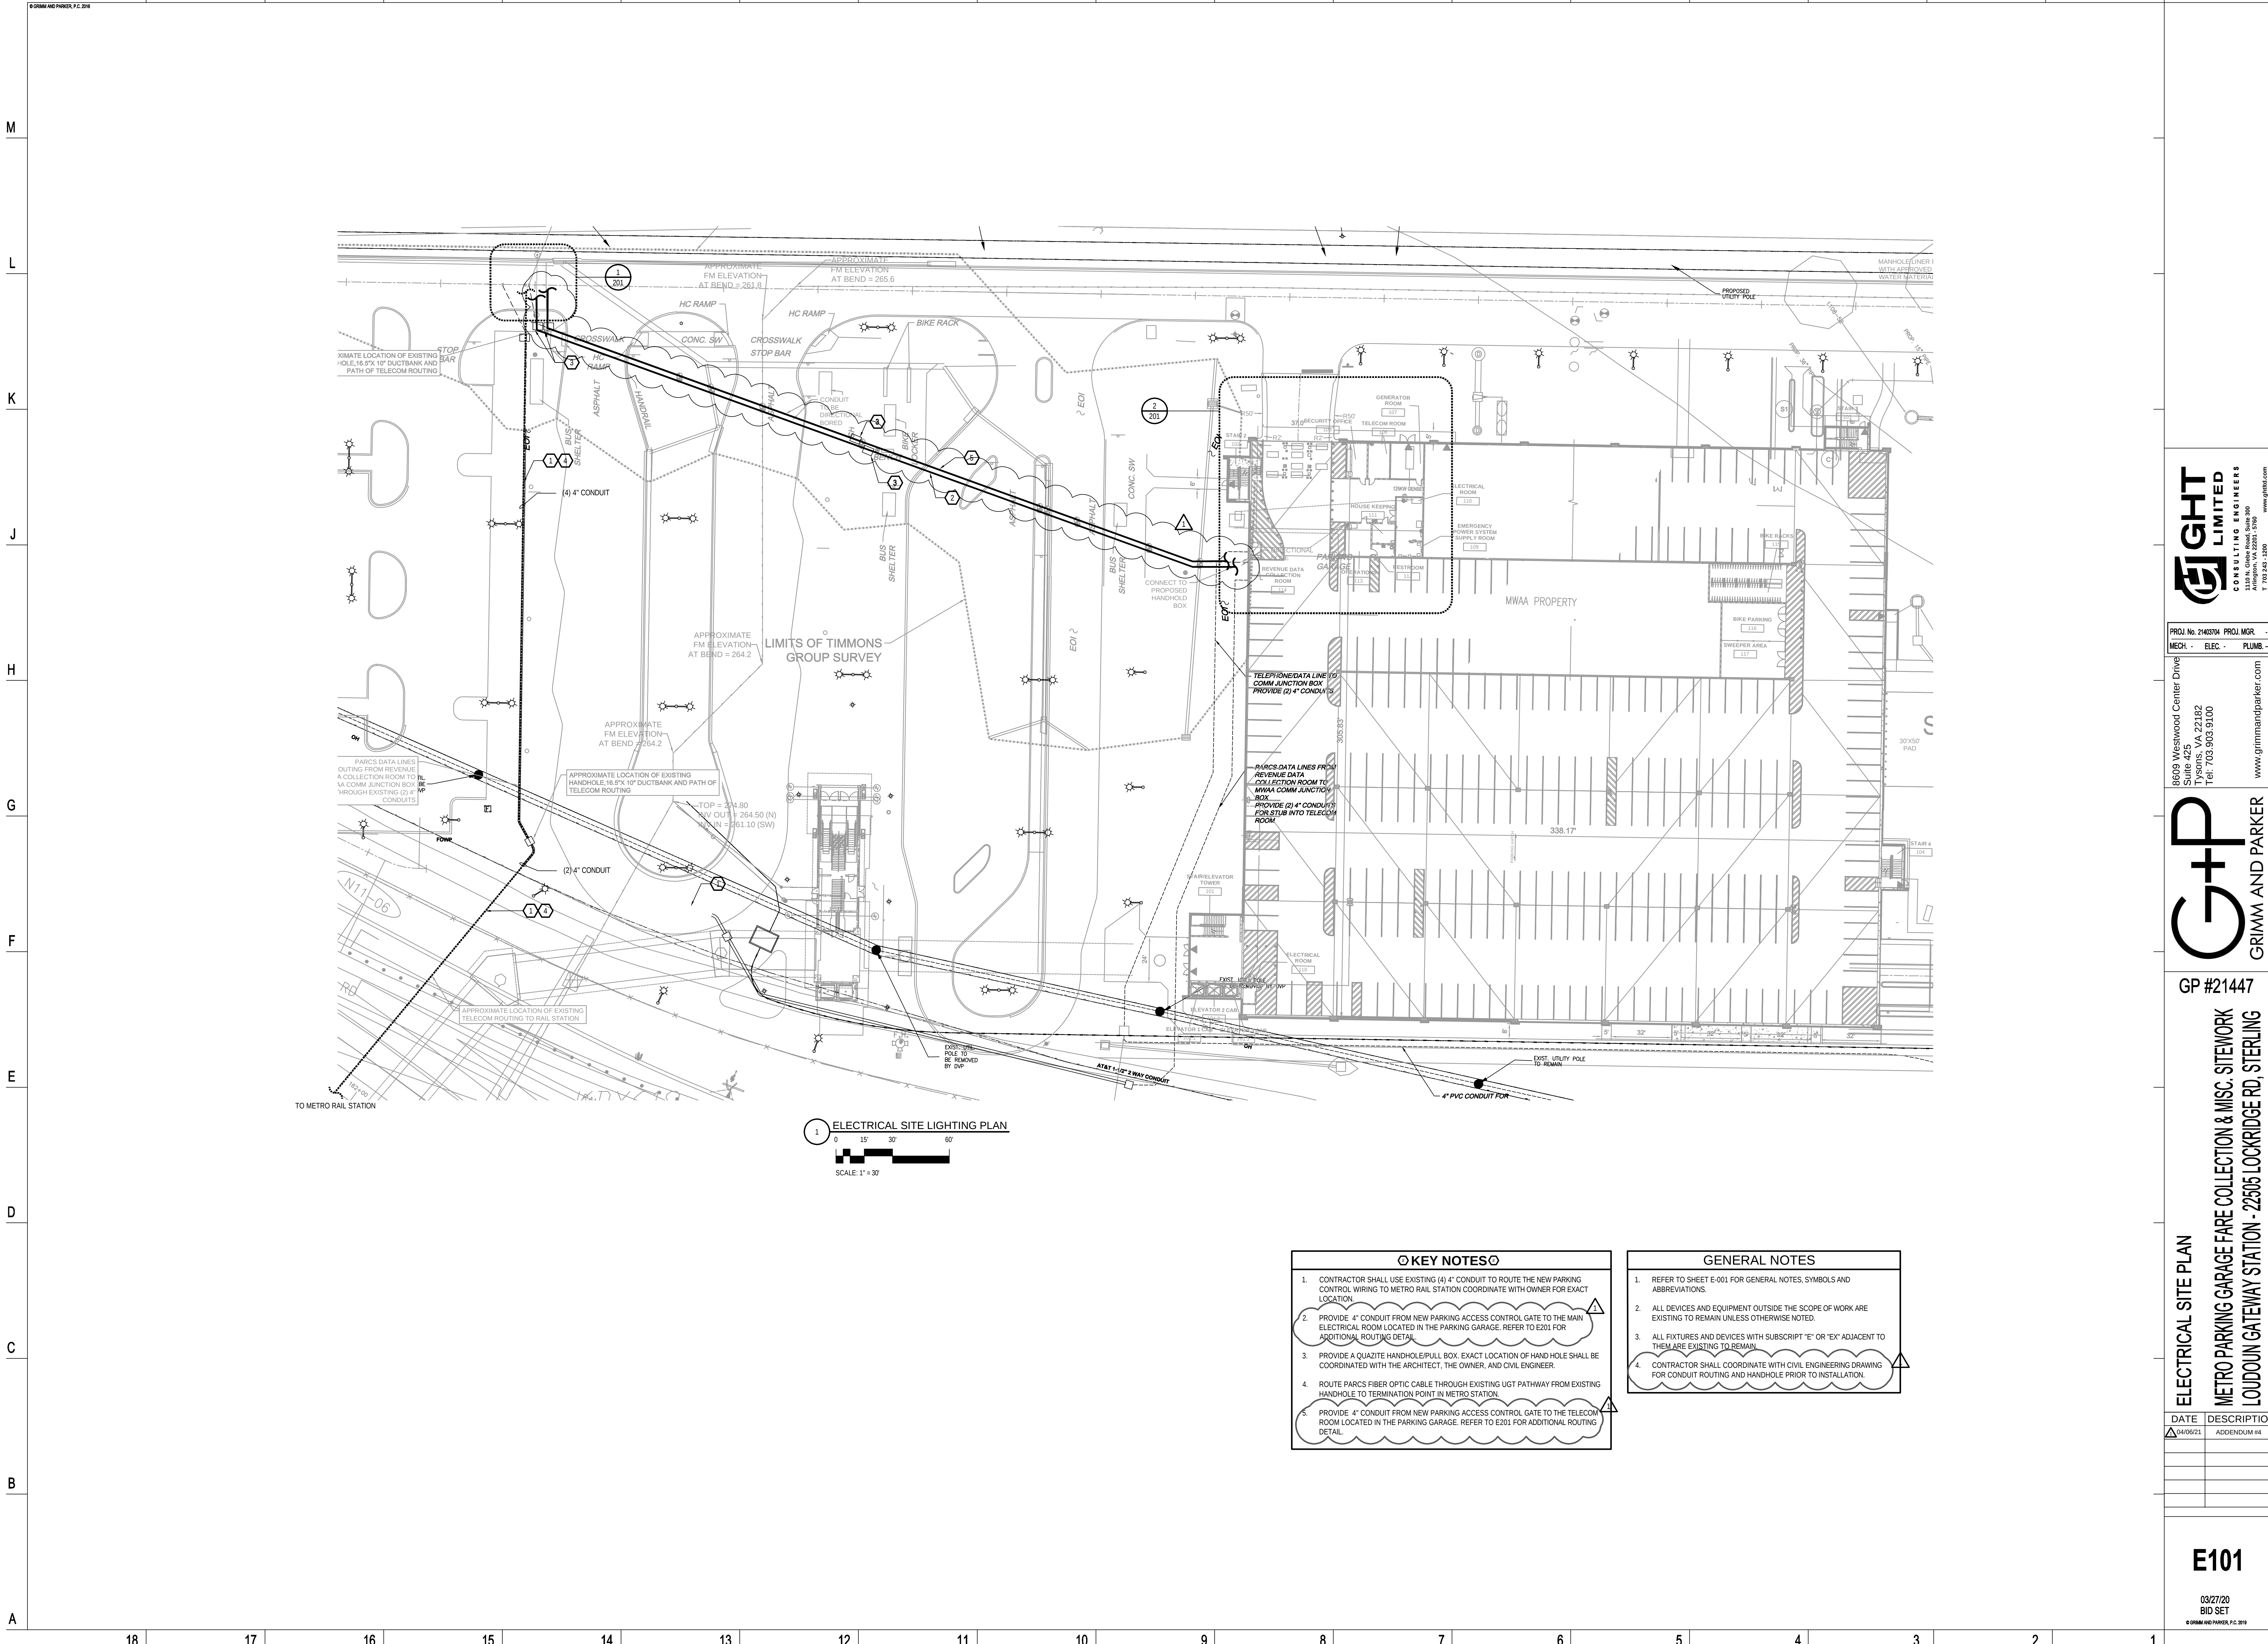

PROJ. No. 2143304 PROJ. MGR.
MECH. ELEC. PLUMB.

8609 Westwood Center Drive
Suite 425
Tysons, VA 22182
Tel: 703.903.9100
www.grimmandparker.com

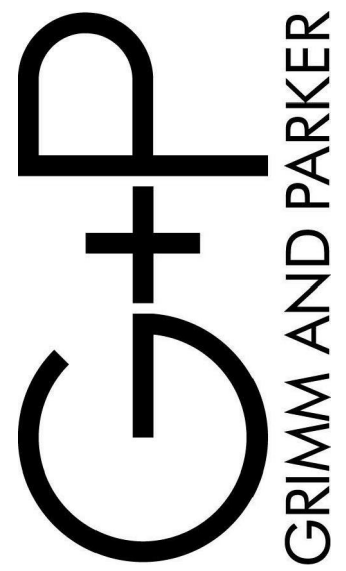

GP #21447

ELECTRICAL SITE PLAN
METRO PARKING GARAGE FARE COLLECTION & MISC. SITEWORK
LOUDBON GATEWAY STATION - 22505 LOCKRIDGE RD, STERLING

DATE DESCRIPTION
04/06/21 ADDENDUM #4

E101

03/27/20
BID SET
© GRIMM AND PARKER, P.C. 2019