


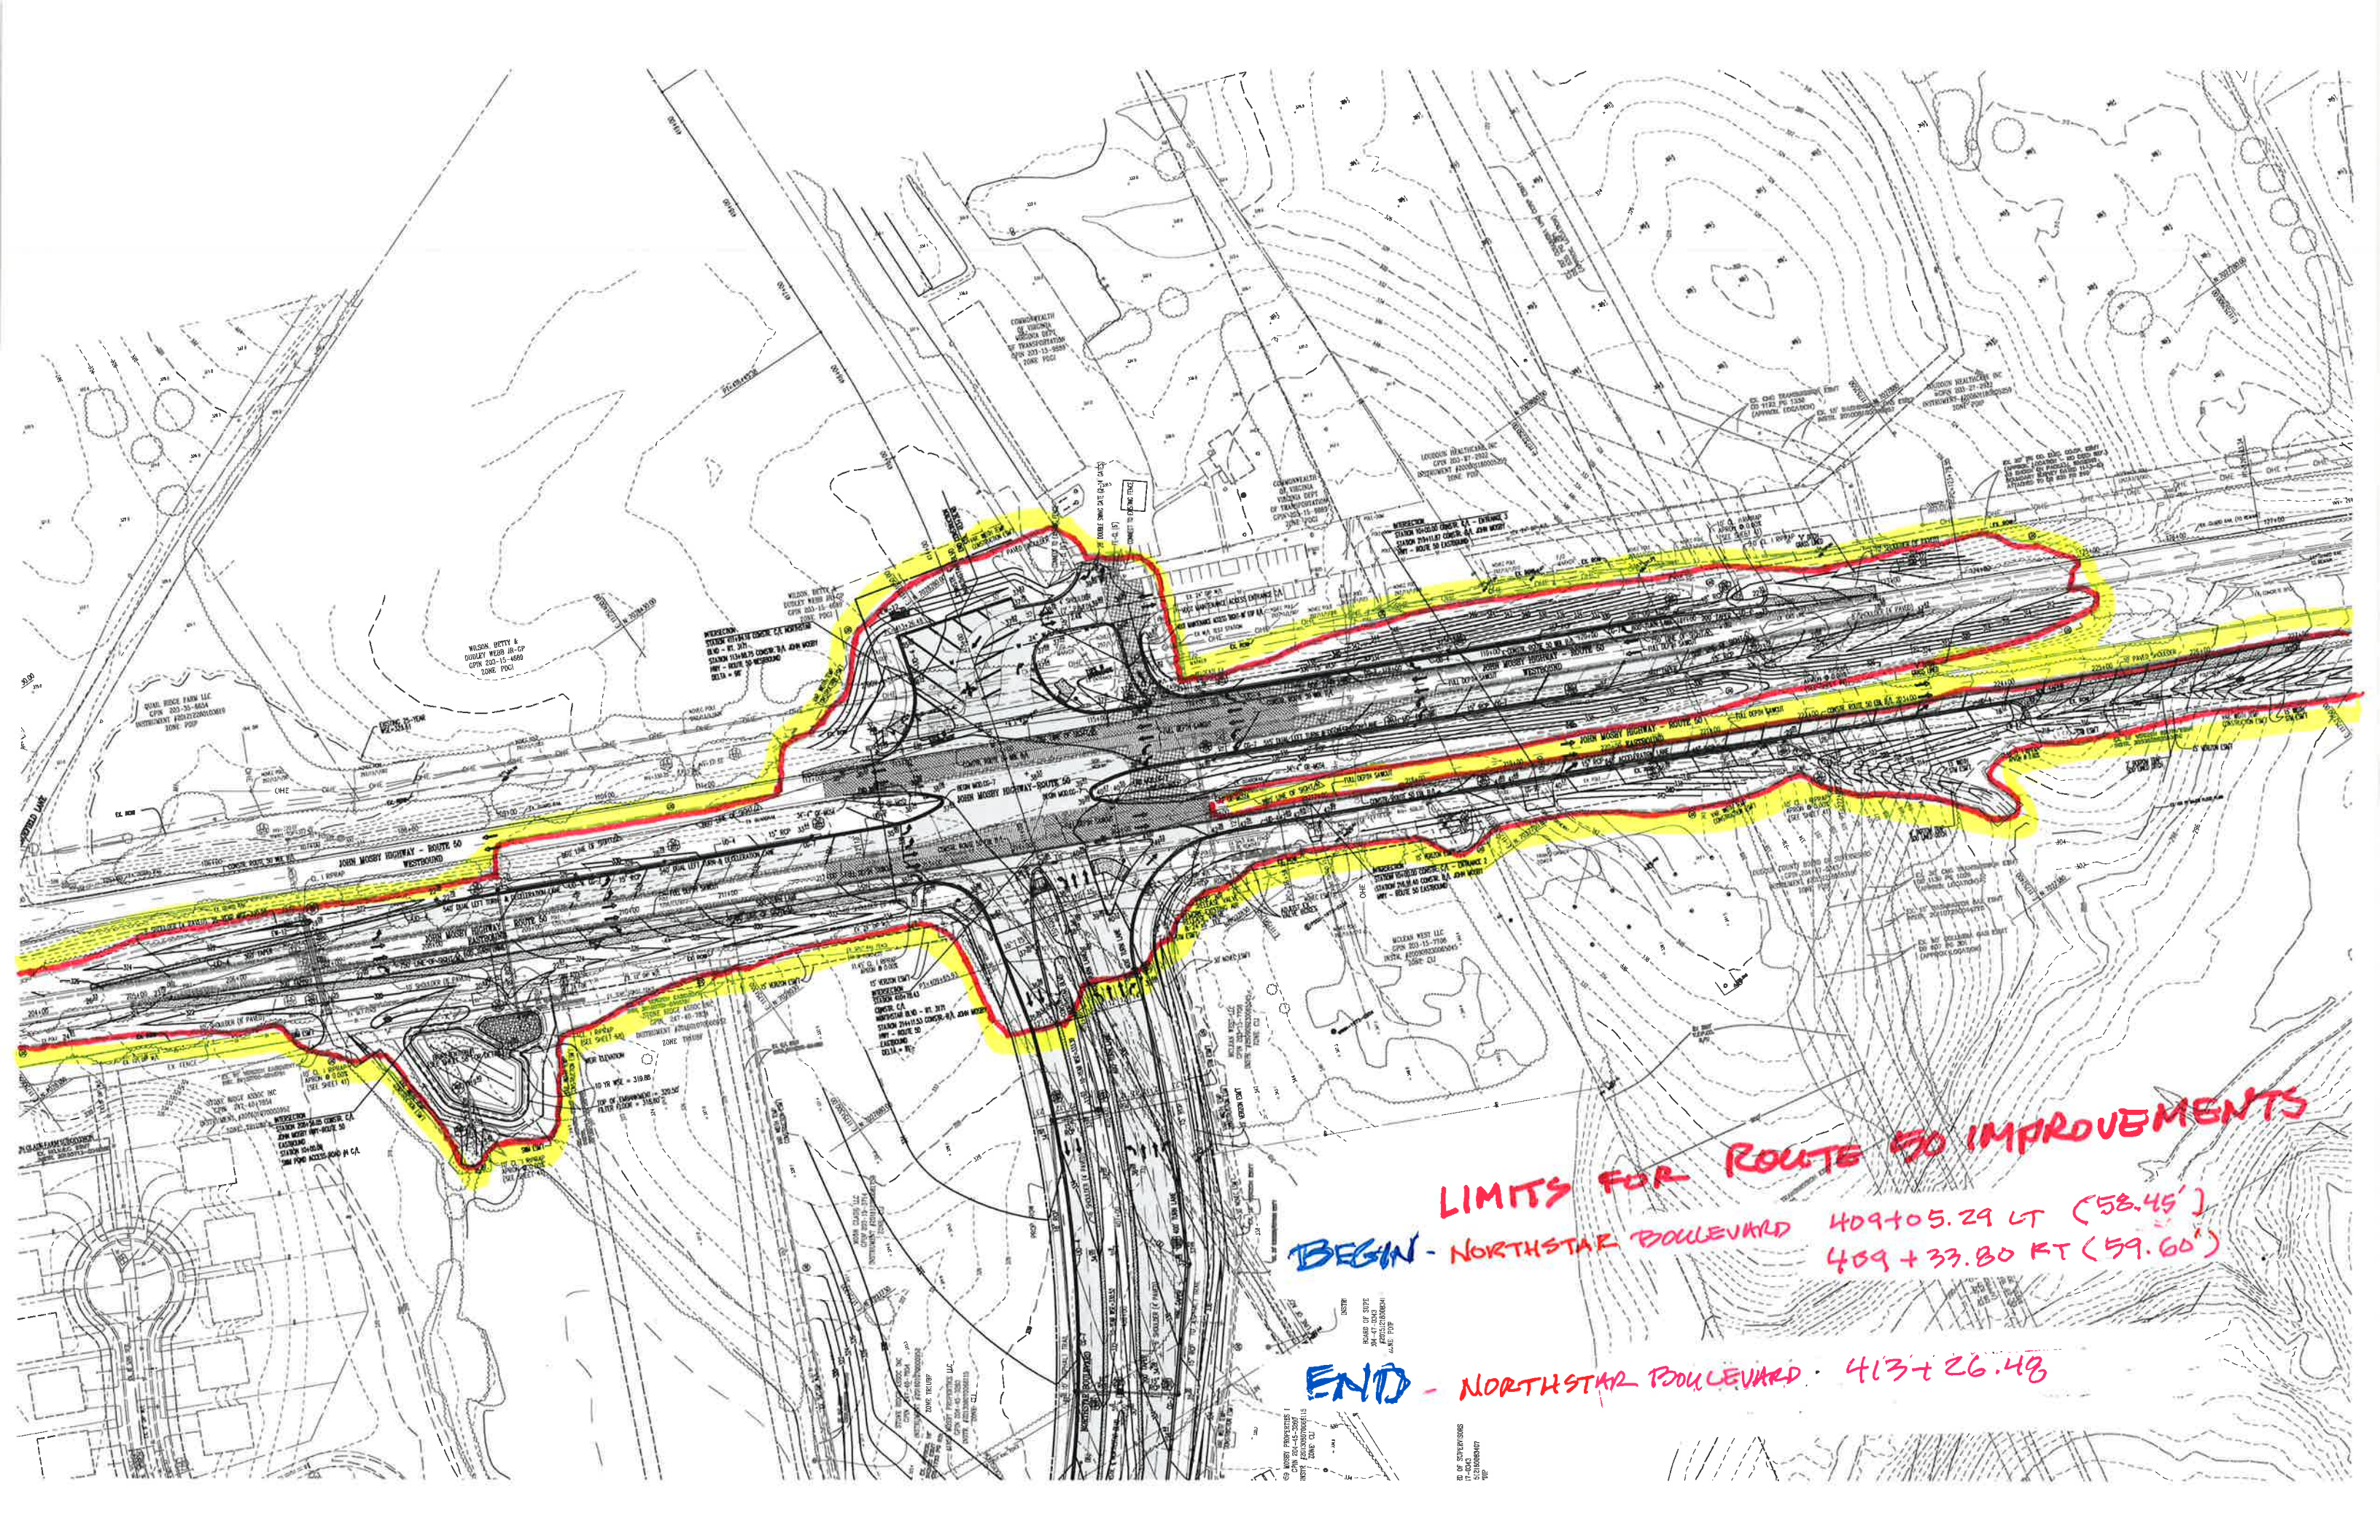

LIMITS FOR ROUTE 50 IMPROVEMENTS

BEGIN - NORTHSTAR BOULEVARD 409+05.29 LT (58.45')
409+33.80 RT (59.60')

END - NORTHSTAR BOULEVARD 413+26.48