

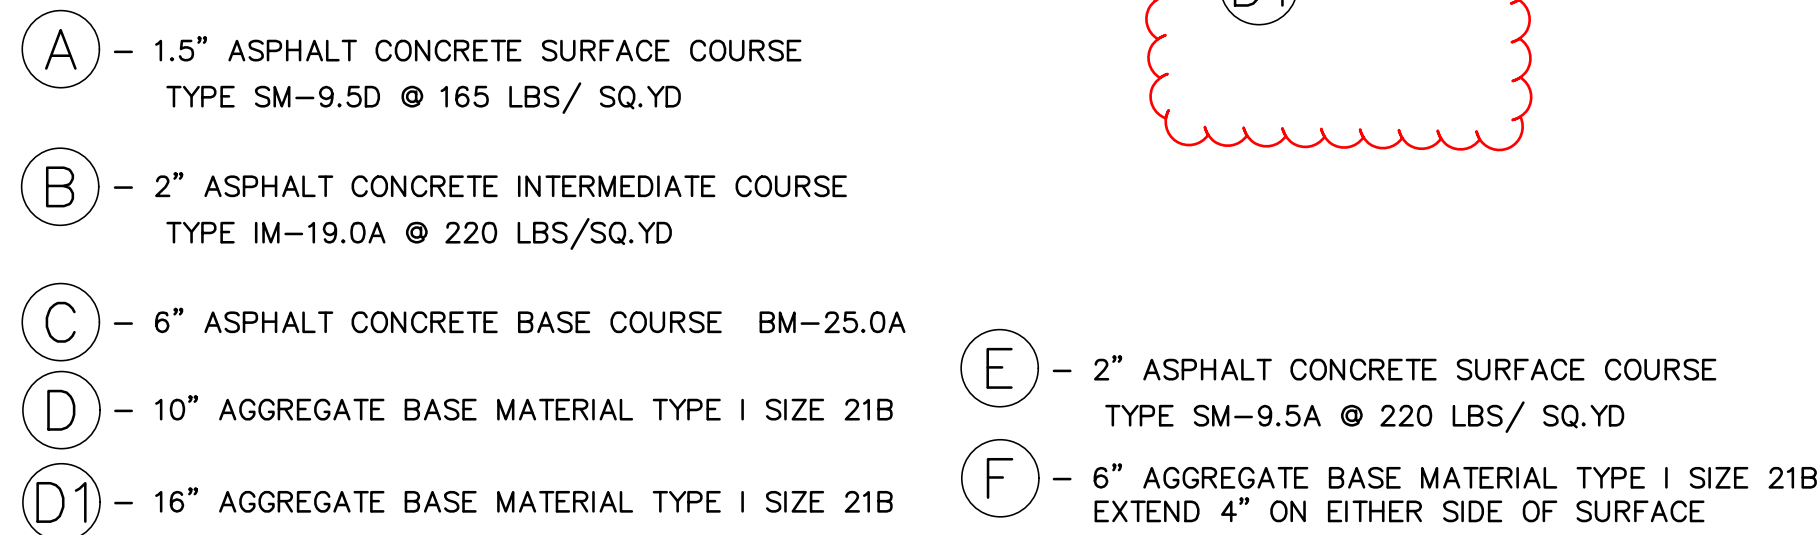
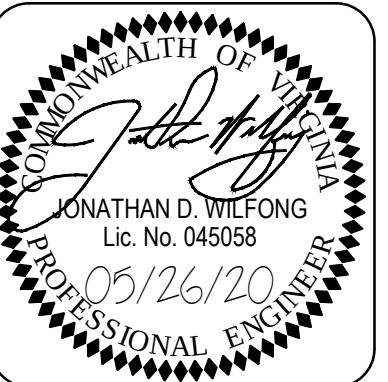


STA. 379+38.24	TO	STA. 380+33.87
STA. 392+93.48	TO	STA. 395+30.78
STA. 395+46.47	TO	STA. 401+06.87
STA. 401+18.72	TO	STA. 409+35.06

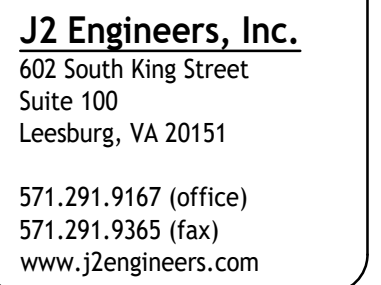

SUPERELEVATION SECTION

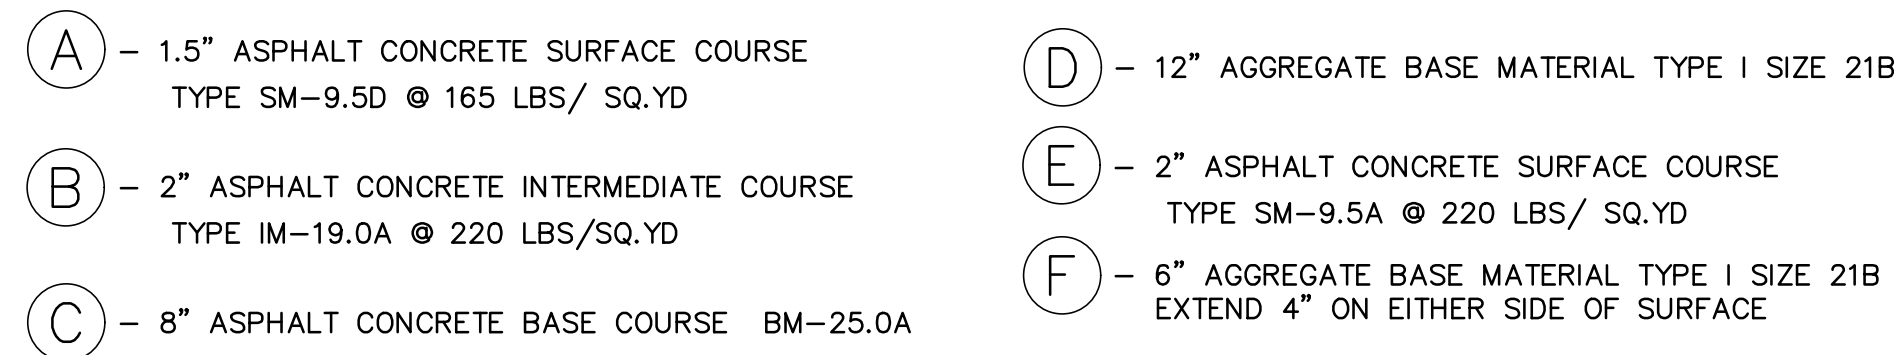

PLAN# LC1505
DATE: APRIL 2018
CONTOUR INT.= N/A
SCALE: 1"=5'

PLAN DATE
12/04/15
03/21/16
11/07/16
04/07/17
07/28/17
08/23/17
11/08/17
01/13/18
09/19/18
02/04/20
05/26/20

TYPICAL SECTIONS

NORTHSTAR BOULEVARD

PHASE II

DULLES ELECTION DISTRICT
LOUDOUN COUNTY, VIRGINIA

[illegible]

SHEET
2B(3)
OF
86